



### Existing Site Plan Viewport 1

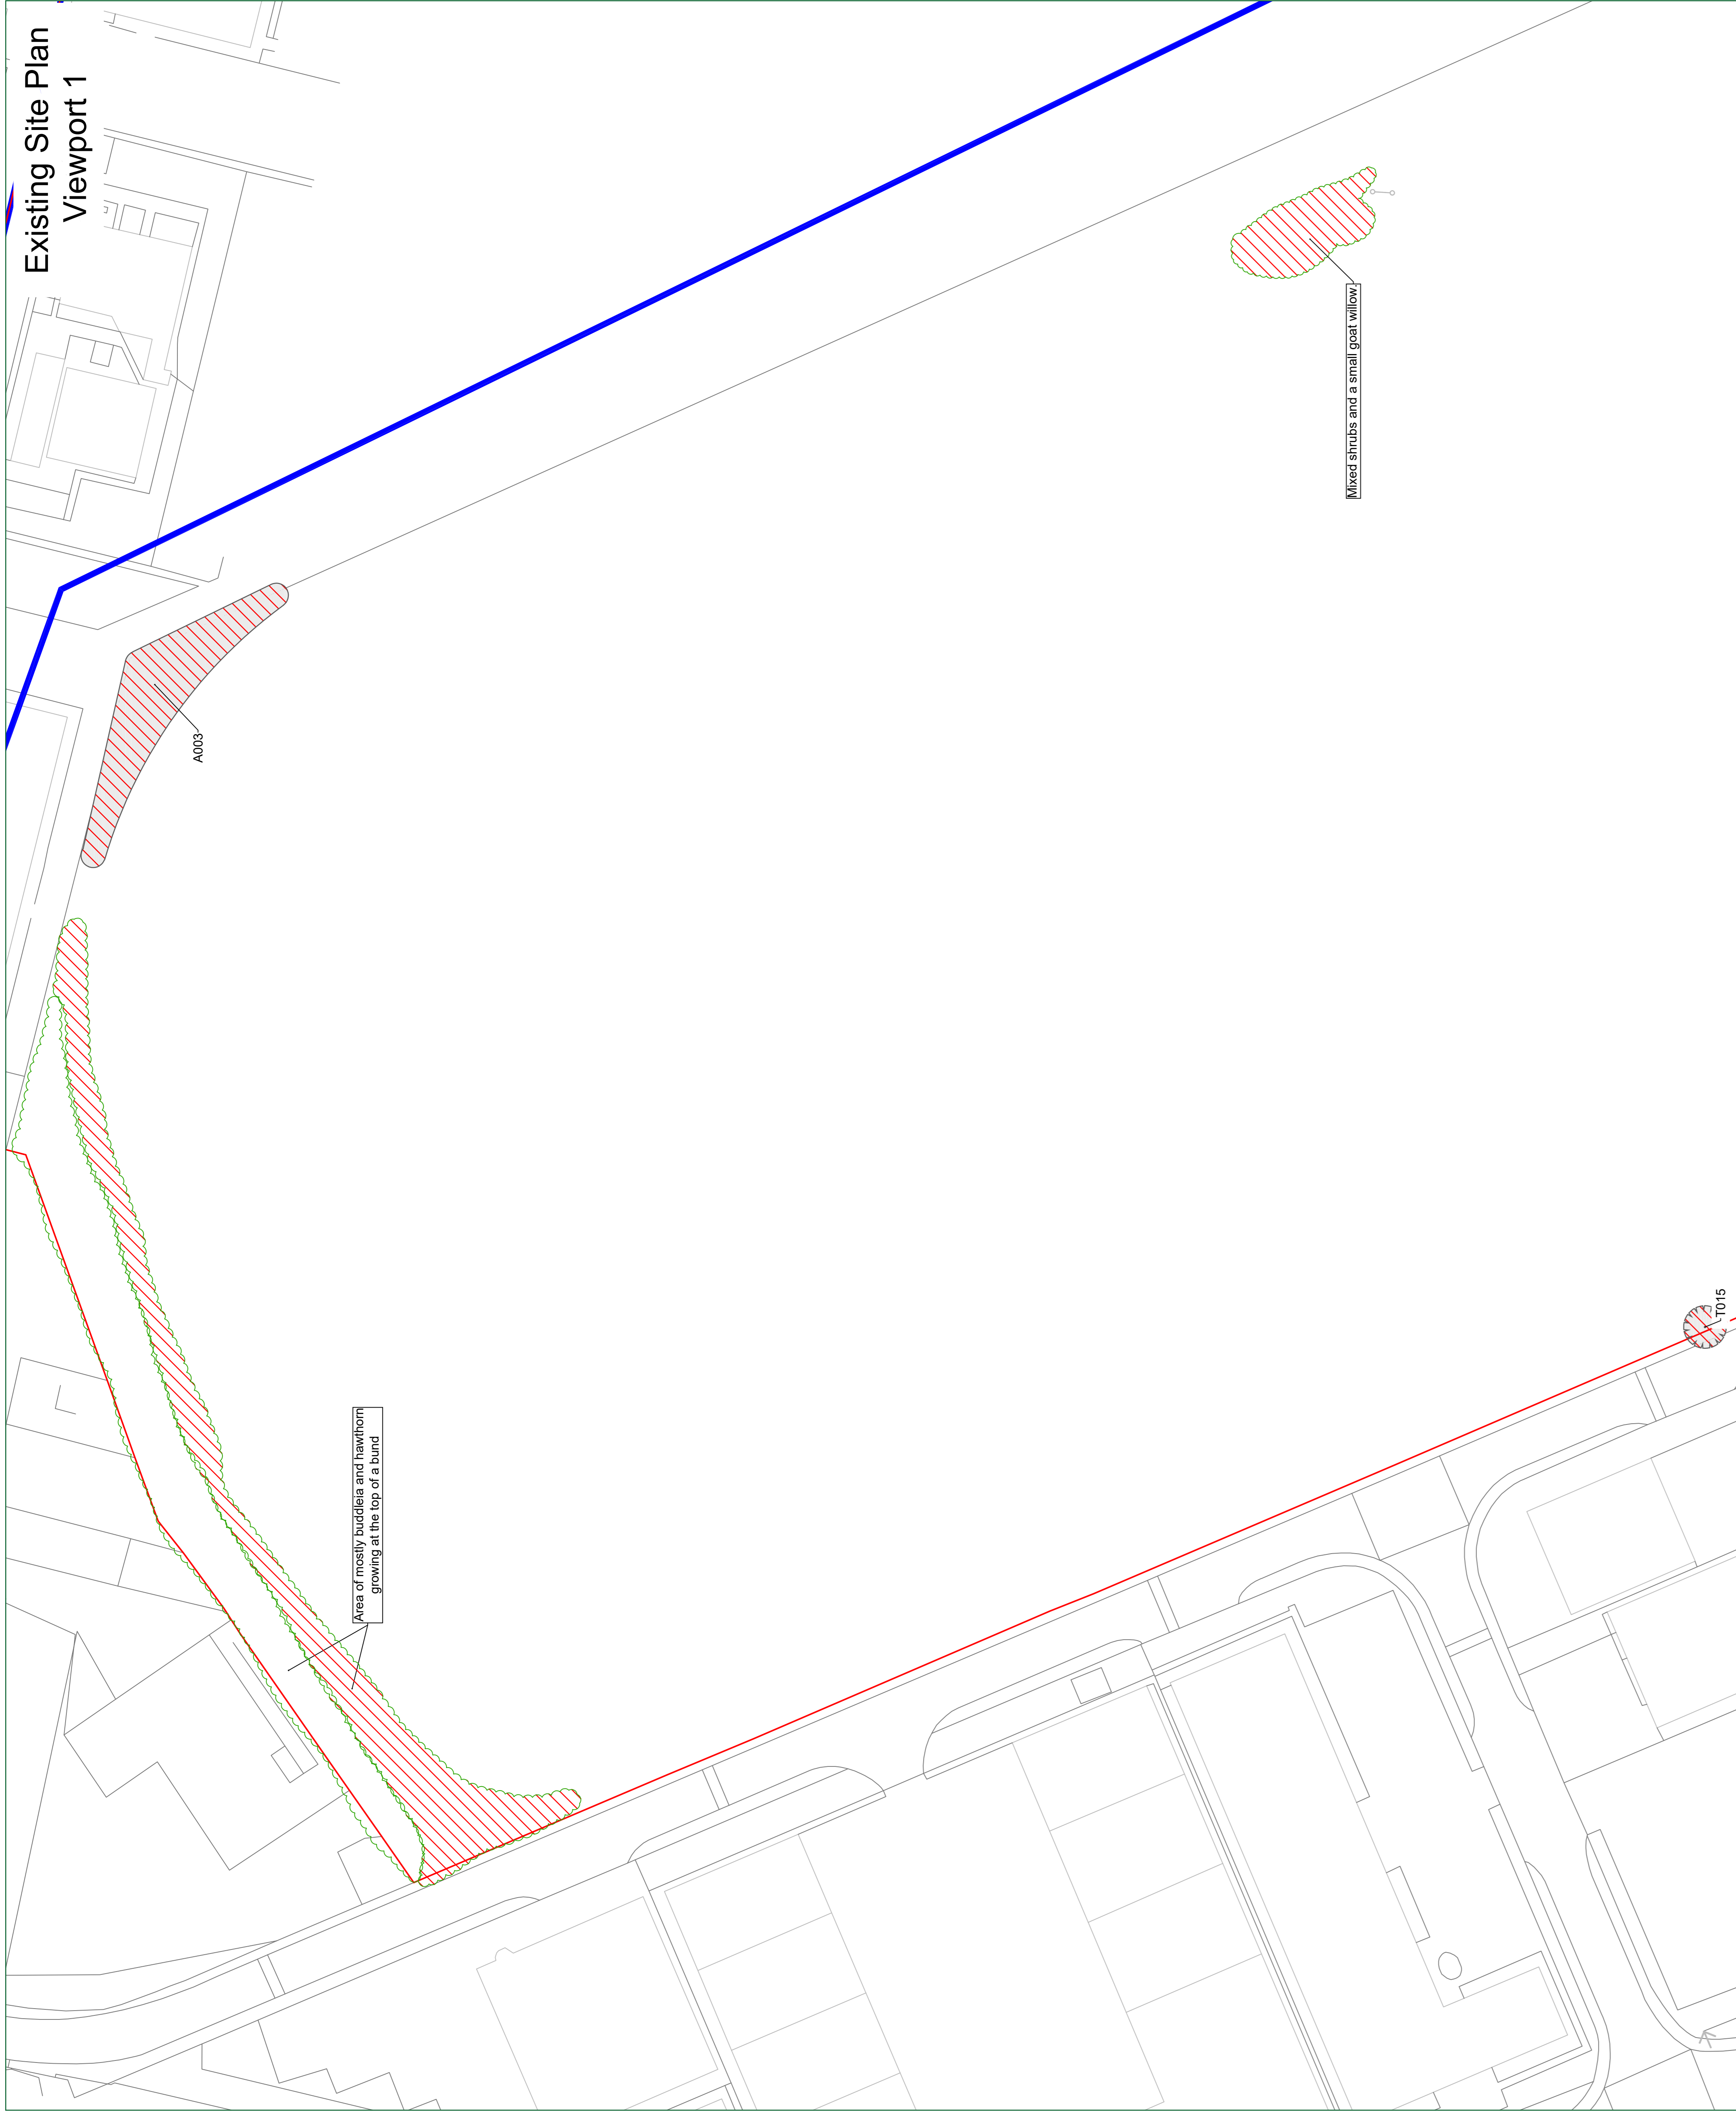


### CATEGORY AND DEFINITION

Trees unsuitable for retention	
Category U	Trees in such condition that they cannot realistically be retained as living trees in the current land use for longer than 10 years
Trees to be considered for retention	
Category A	Trees of high quality which are estimated remaining life expectancy of 20 years or more
Category B	Trees of high quality which are estimated remaining life expectancy of 10 years or more
Category C	Trees of fair quality which are estimated remaining life expectancy of at least 10 years or young trees with a stem diameter greater than 100mm

### Site overview

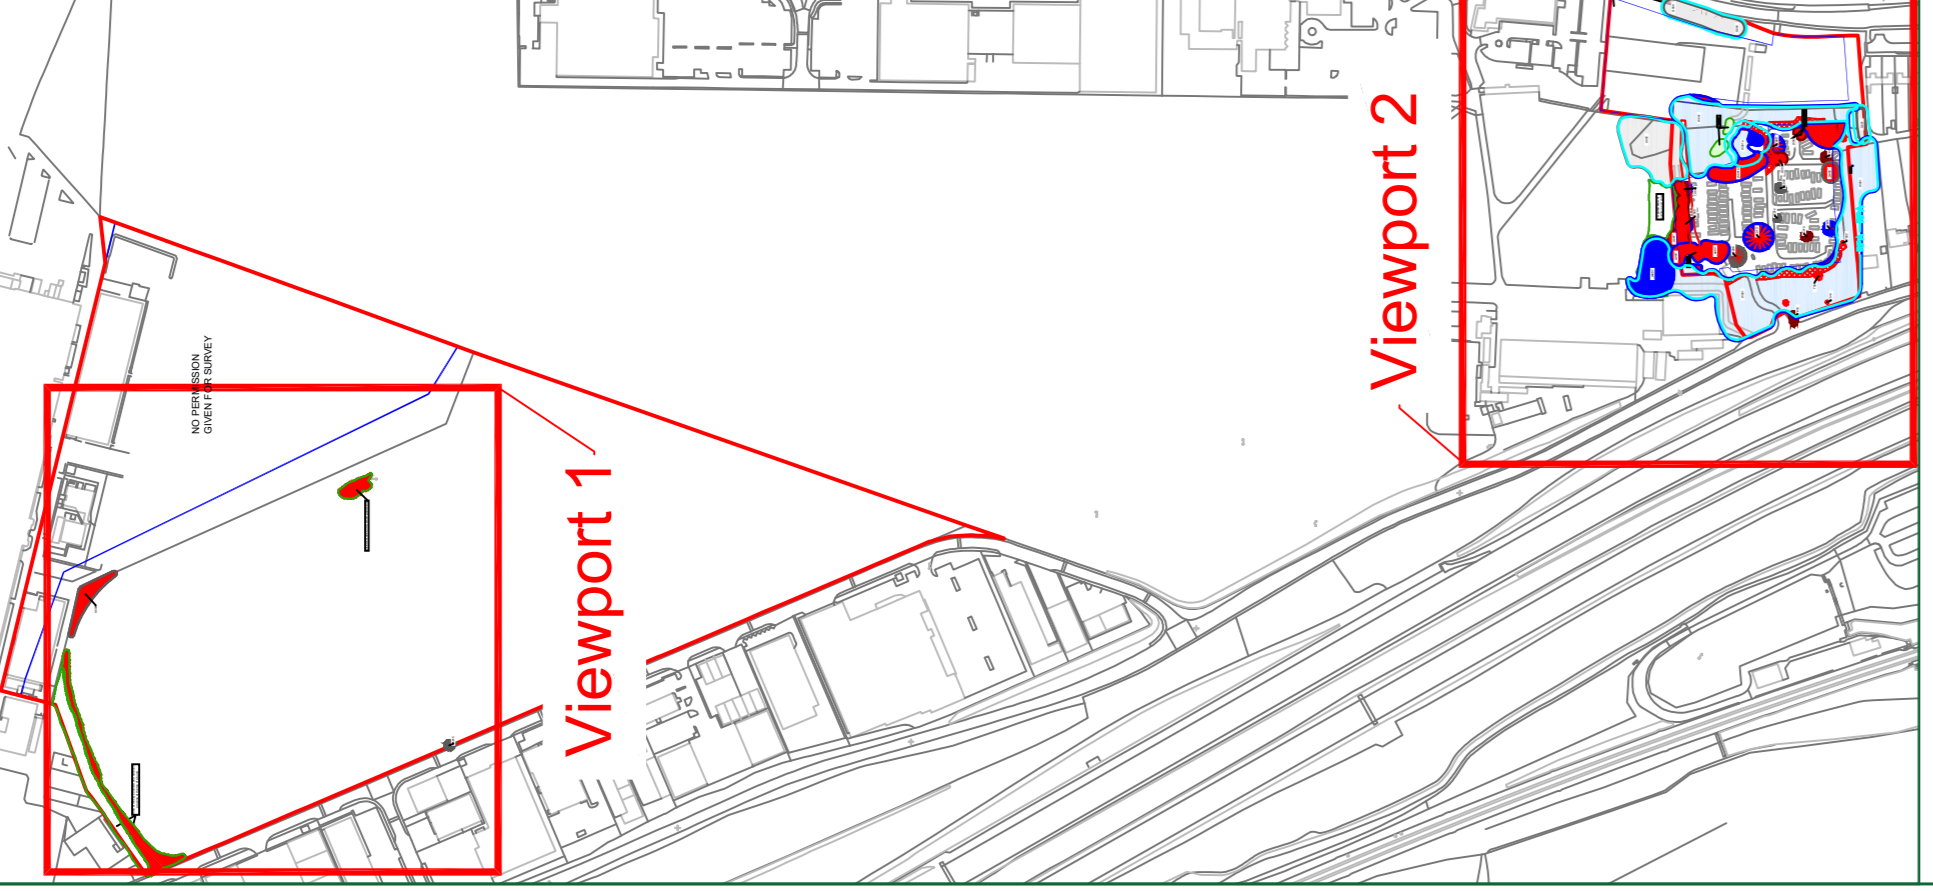

Not to scale

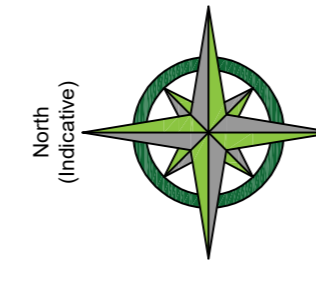

### LEGEND


	Existing Tree/Hedge BS 5837:2012 Category B
	Area within woodland regularly coppiced
	Existing Tree/Hedge to be removed to allow for development BS 5837:2012 Category B
	Existing Tree/Hedge BS 5837:2012 Category C
	Existing Tree/Hedge to be removed to allow for development BS 5837:2012 Category C
	Existing Tree/Hedge BS 5837:2012 Category U
	Line of Best Protection Area (RPAs) - calculated following guidelines set in BS 5837:2012
	Existing Tree/Hedge to be removed BS 5837:2012 Category U
	Additional feature which doesn't meet BS 5837:2012 but is included for reference
	Additional feature which doesn't meet BS 5837:2012 but is included for reference to be removed to allow for development
	Dead or Dying Tree
	Indicative area of fallen trees
	Areas where existing buildings and hard surfaces within the RPA are to be carefully demolished

### NOTE:

Hayden's Arboricultural Consultants were provided with a Block Plan which showed the position of the trees within the site. These positions have been used for the locations for the trees shown on this drawing. The drawing does not give a fair distribution of their locations on site.

The position, condition, and dimensions of the trees are based on a site survey undertaken on 29/08/18

The original of this drawing was produced in colour - a monochrome copy should not be relied upon

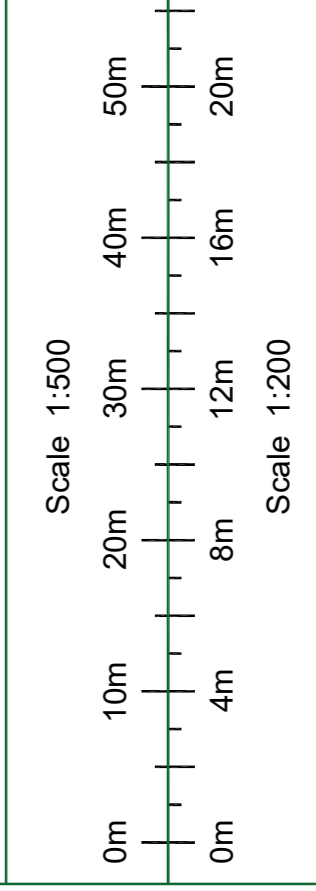

**HAYDEN'S**  
Arboricultural Consultants

© HAYDEN'S 2018

5 Moseleys Farm Business Centre  
Fornham All Saints,  
Suffolk IP26 6UT  
www.treesurveys.co.uk

Head Office: 01284 76391  
South West: 01722 657423  
Email: info@treesurveys.co.uk

LDA Design  
TS & AIA  
Existing Site Plan  
Innovation Park Northern and Southern Areas  
Rochester Airport, Chatham, Kent

18.09.18  
NT  
Innovation Park, Moseley - Chatham

Scale: 1:500 (AO)  
BF  
6953-D-AAA  
A

### Existing Site Plan Viewport 2

