





NOTES:
 Report all discrepancies, errors and omissions.
 Verify all dimensions on site before commencing any work on site or preparing shop drawings.
 All materials, components and workmanship are to comply with the relevant British Standards, Codes of Practice, and appropriate manufacturers recommendations that from time to time shall apply.
 For all specialist work, see relevant drawings.
 This drawing and design are copyright of Clague LLP
 Registration number OC335948.

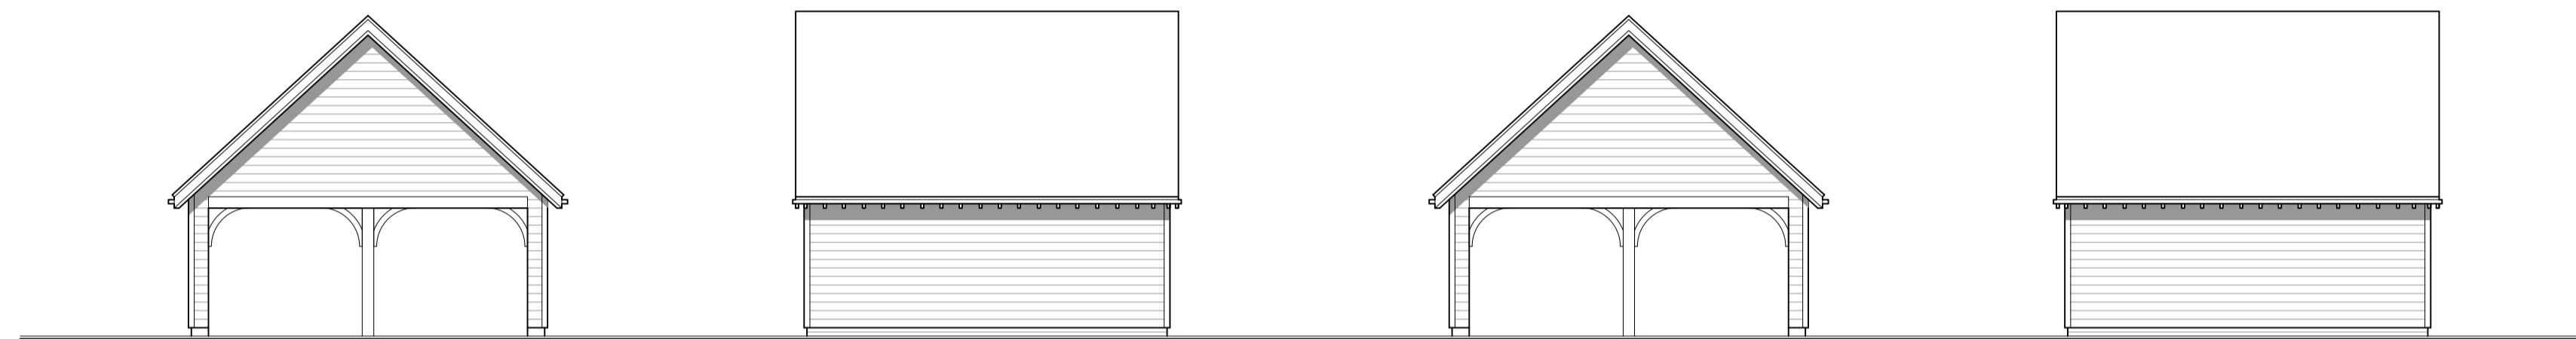



Front Elevation
 Double Garage

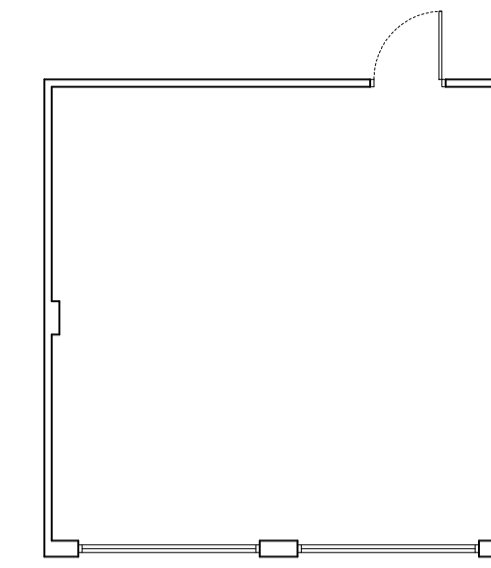



Front Elevation
 Double Car Port

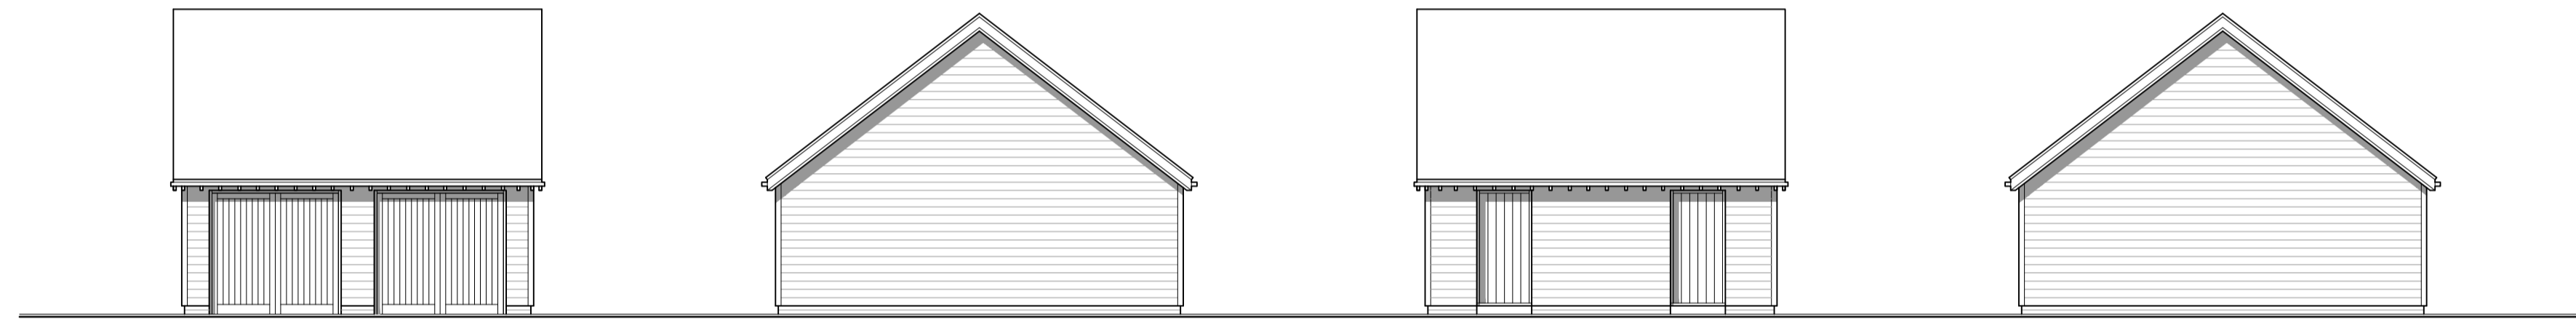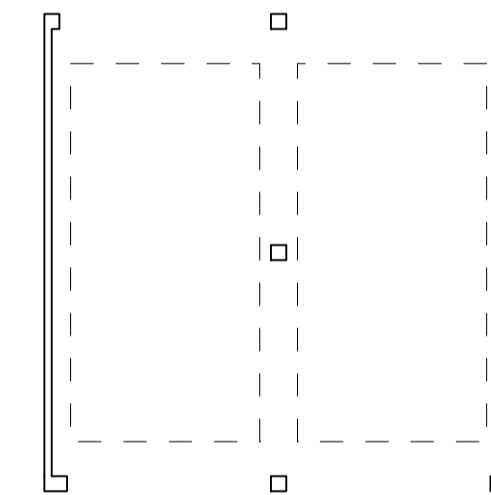


Front Elevation
 Double Garage (Shared)

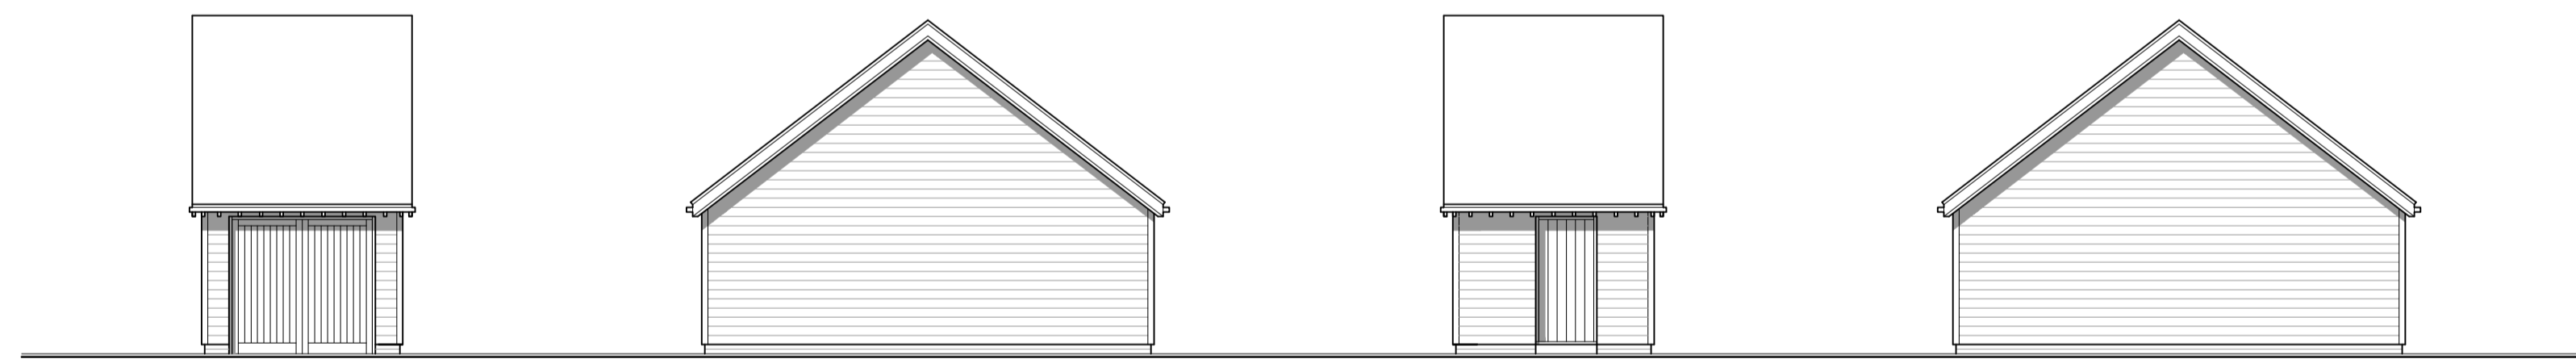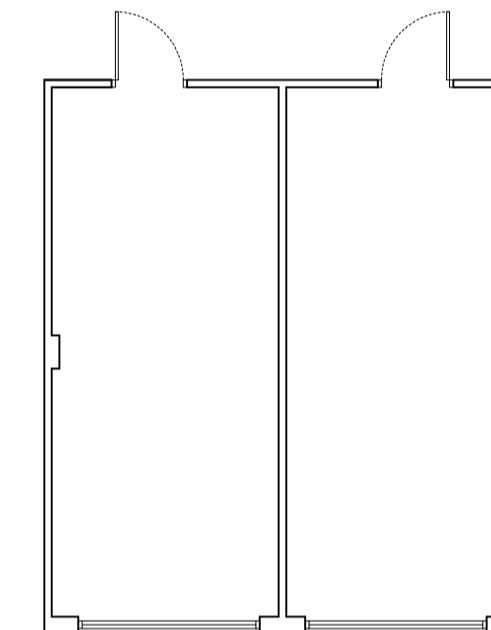

Front Elevation
 Single Garage

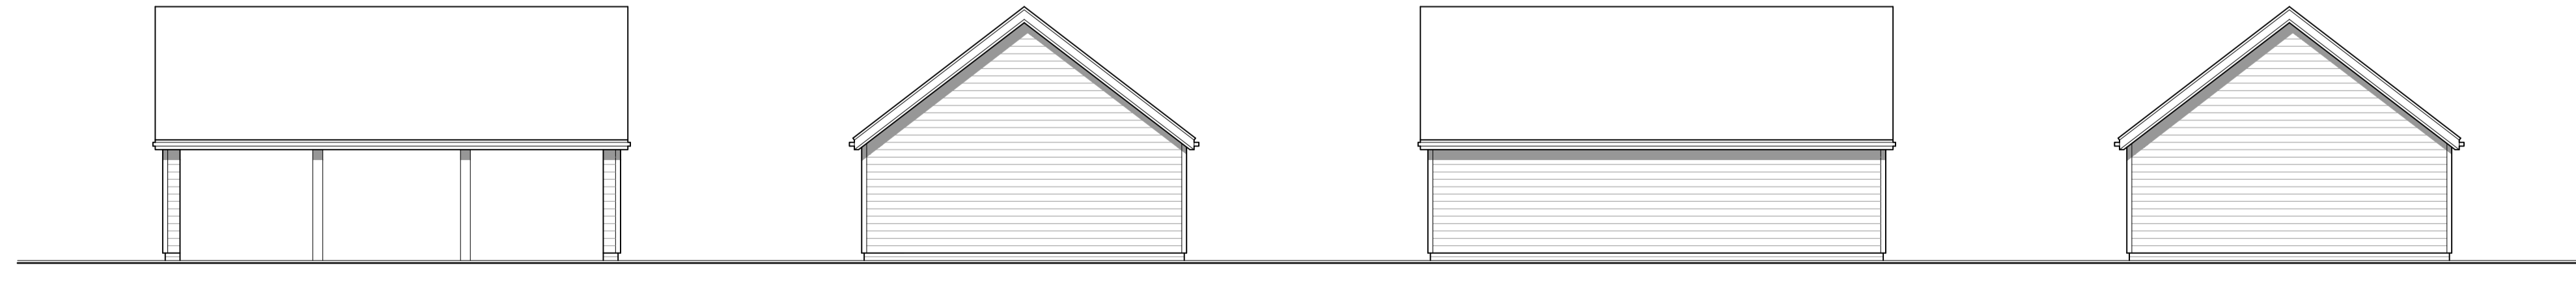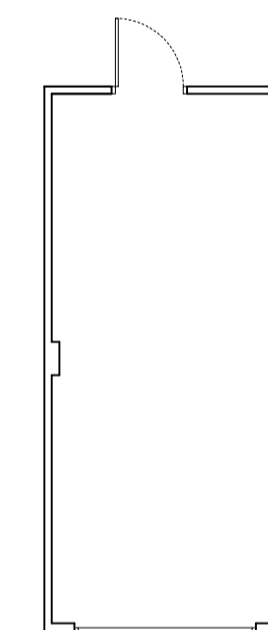

Front Elevation
 Car Barn

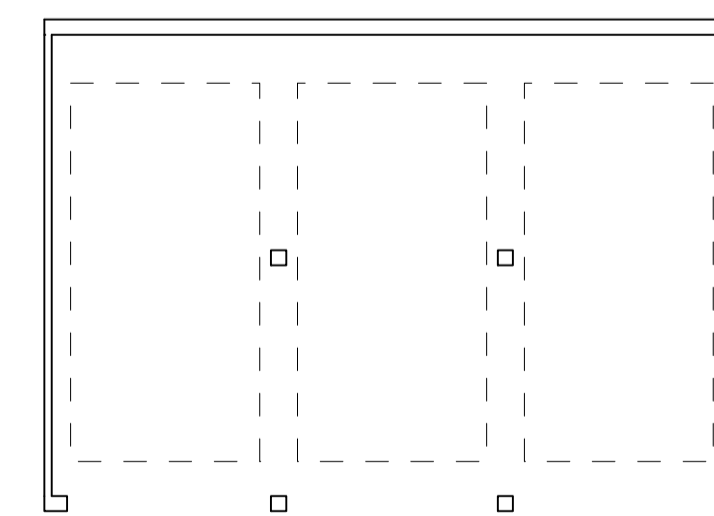

Rev	Date	Description
-----	------	-------------

Project Title
**Proposed Residential Development
 Land at Upnor Road
 Upnor**

Drawing Description
**Proposed Plans and Elevations
 Garages and Car Ports**

Scale
1:100@A1
 Date
April 2020
 Drawn by
RH
 Checked by
TWM

CLAGUE ARCHITECTS

62 Burgate, Canterbury
 Kent CT1 2BH 01227 762060
 1 Kinsbourne Court, Luton Road,
 Harpenden, Hertfordshire AL5 3BL 01582 765102
 8, Disney Street
 London SE1 1JF 0203 597 6112
 CANTERBURY LONDON HARPENDEN

Drawing Number
29414A / 53
 Revision

