


(c) Crown copyright. All rights reserved, Licence number AL100002115.

Client: SEEDA
Project: Chatham Interface Land
Title: Figure 1 - Study Area Location Plan
Reference: SEEL2001
Date: July 2010
Scale: NTS

TURLEYASSOCIATES


25 Savile Row
London
W1S 2ES
T: 020 7851 4010
F: 020 7851 4020

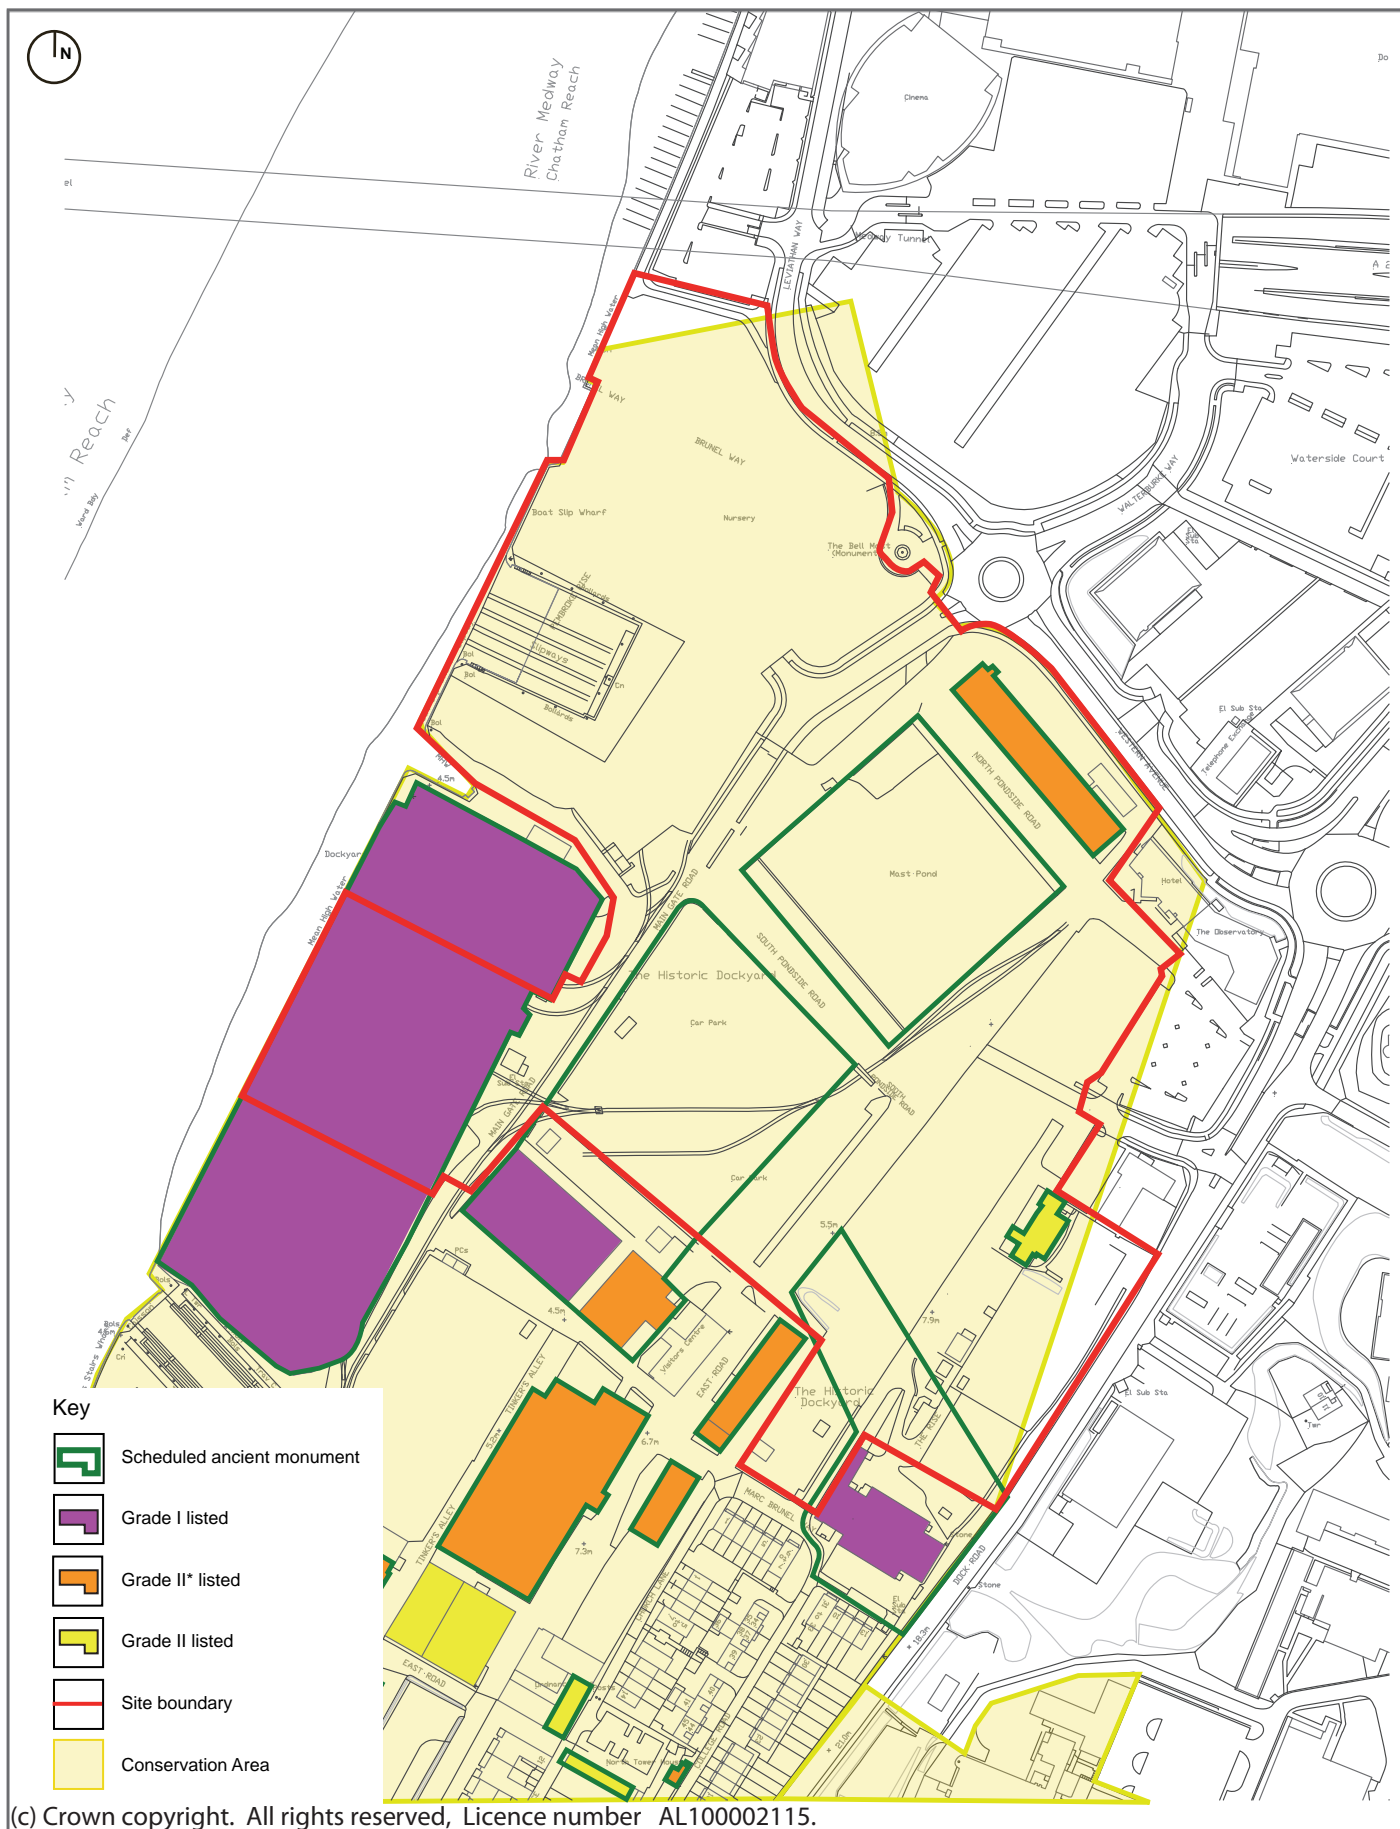

Client: SEEDA
Project: Chatham Interface Land
Title: Figure 2 - Heritage Designations
Reference: SEEL2001
Date: July 2010
Scale: NTS

TURLEYASSOCIATES

25 Savile Row
 London
 W1S 2ES
 T: 020 7851 4010
 F: 020 7851 4020

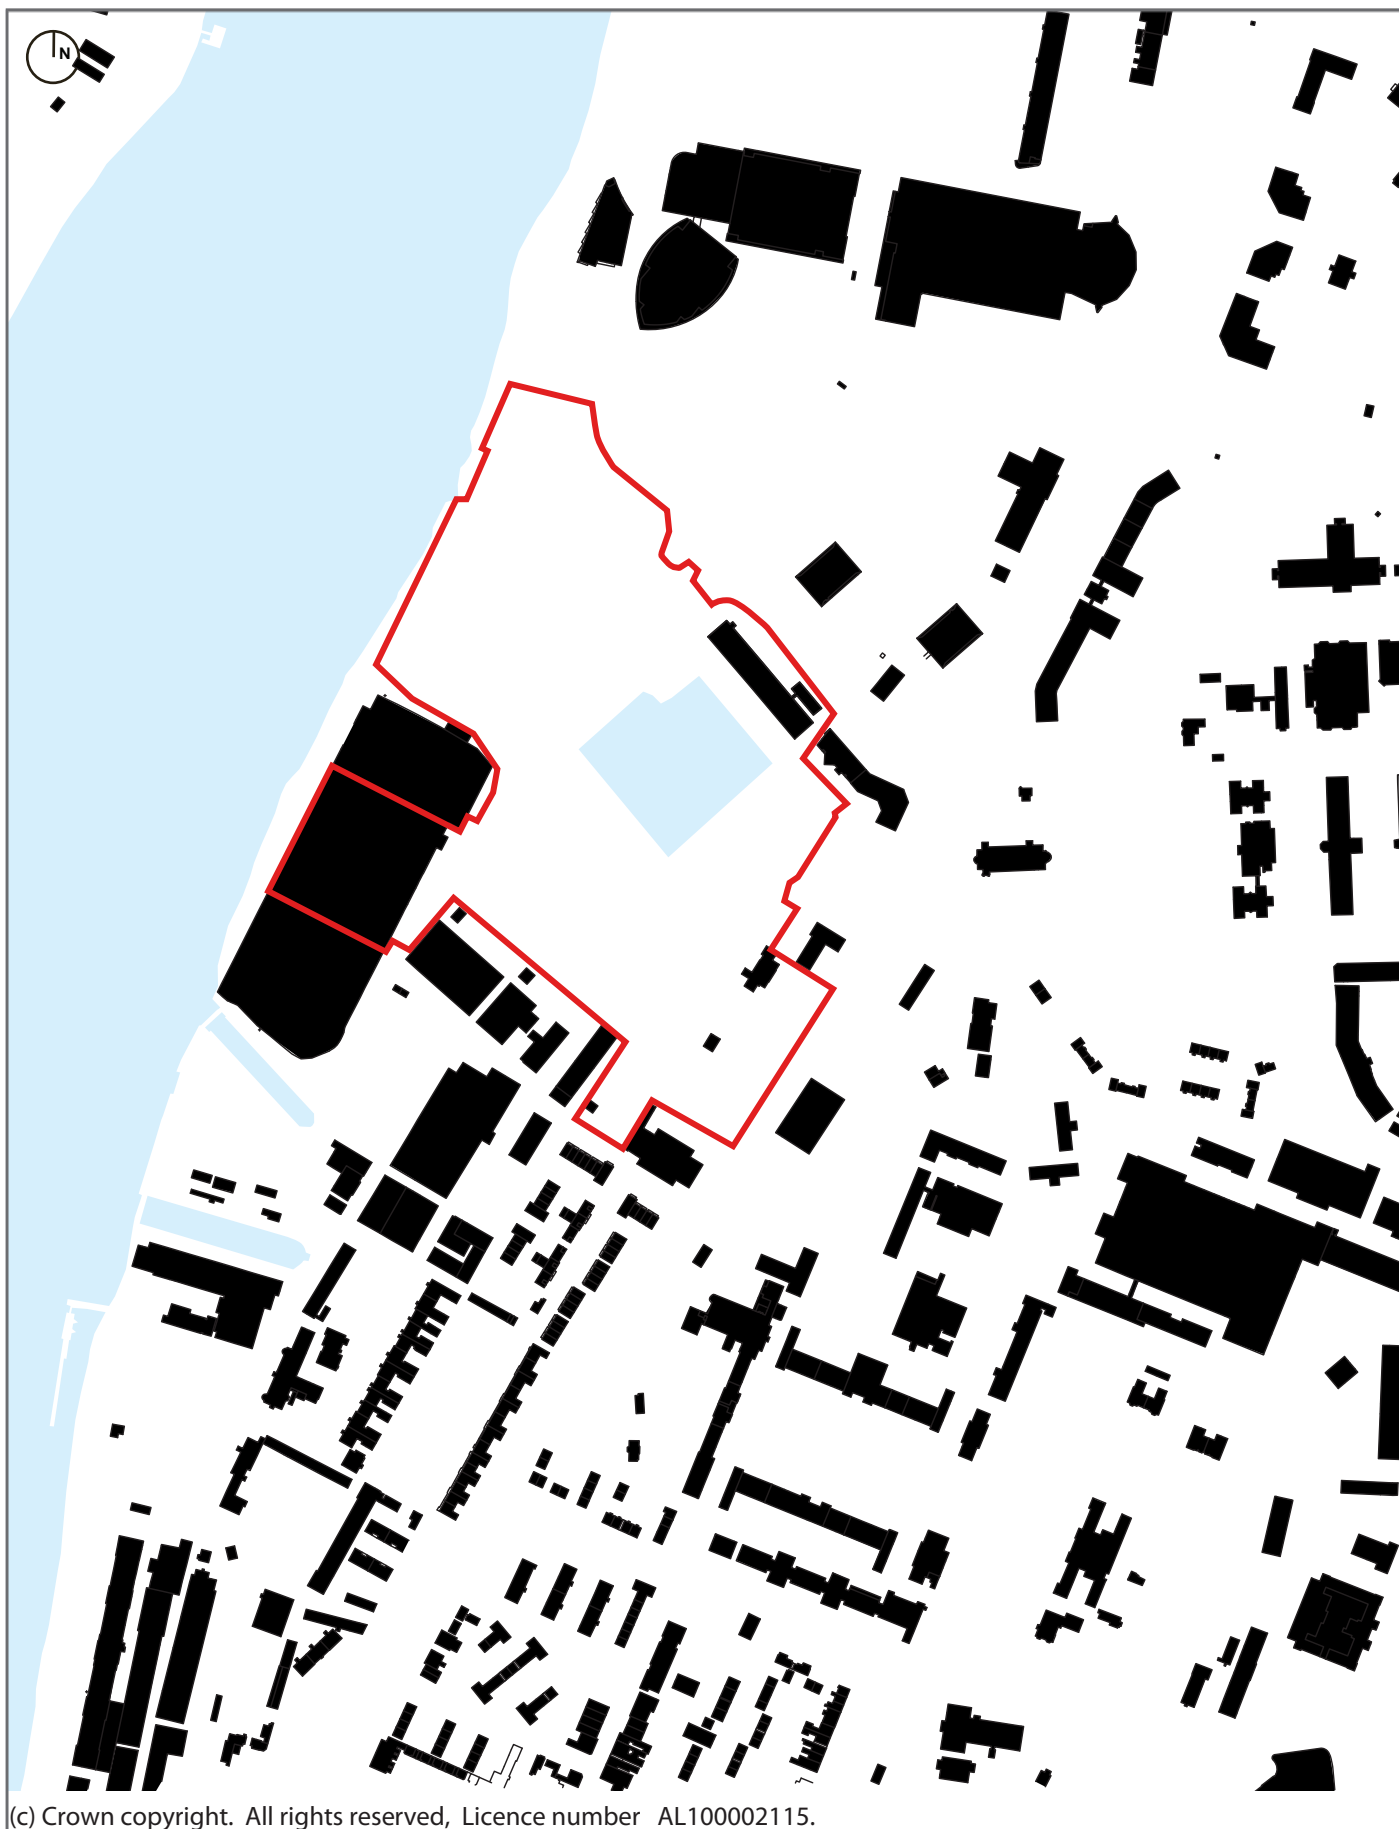


(c) Crown copyright. All rights reserved, Licence number AL100002115.

Client: SEEDA
Project: Chatham Interface Land
Title: Figure 3 - Figure Ground
Reference: SEEL2001
Date: July 2010
Scale: NTS

TURLEYASSOCIATES


25 Savile Row
London
W1S 2ES
T: 020 7851 4010
F: 020 7851 4020

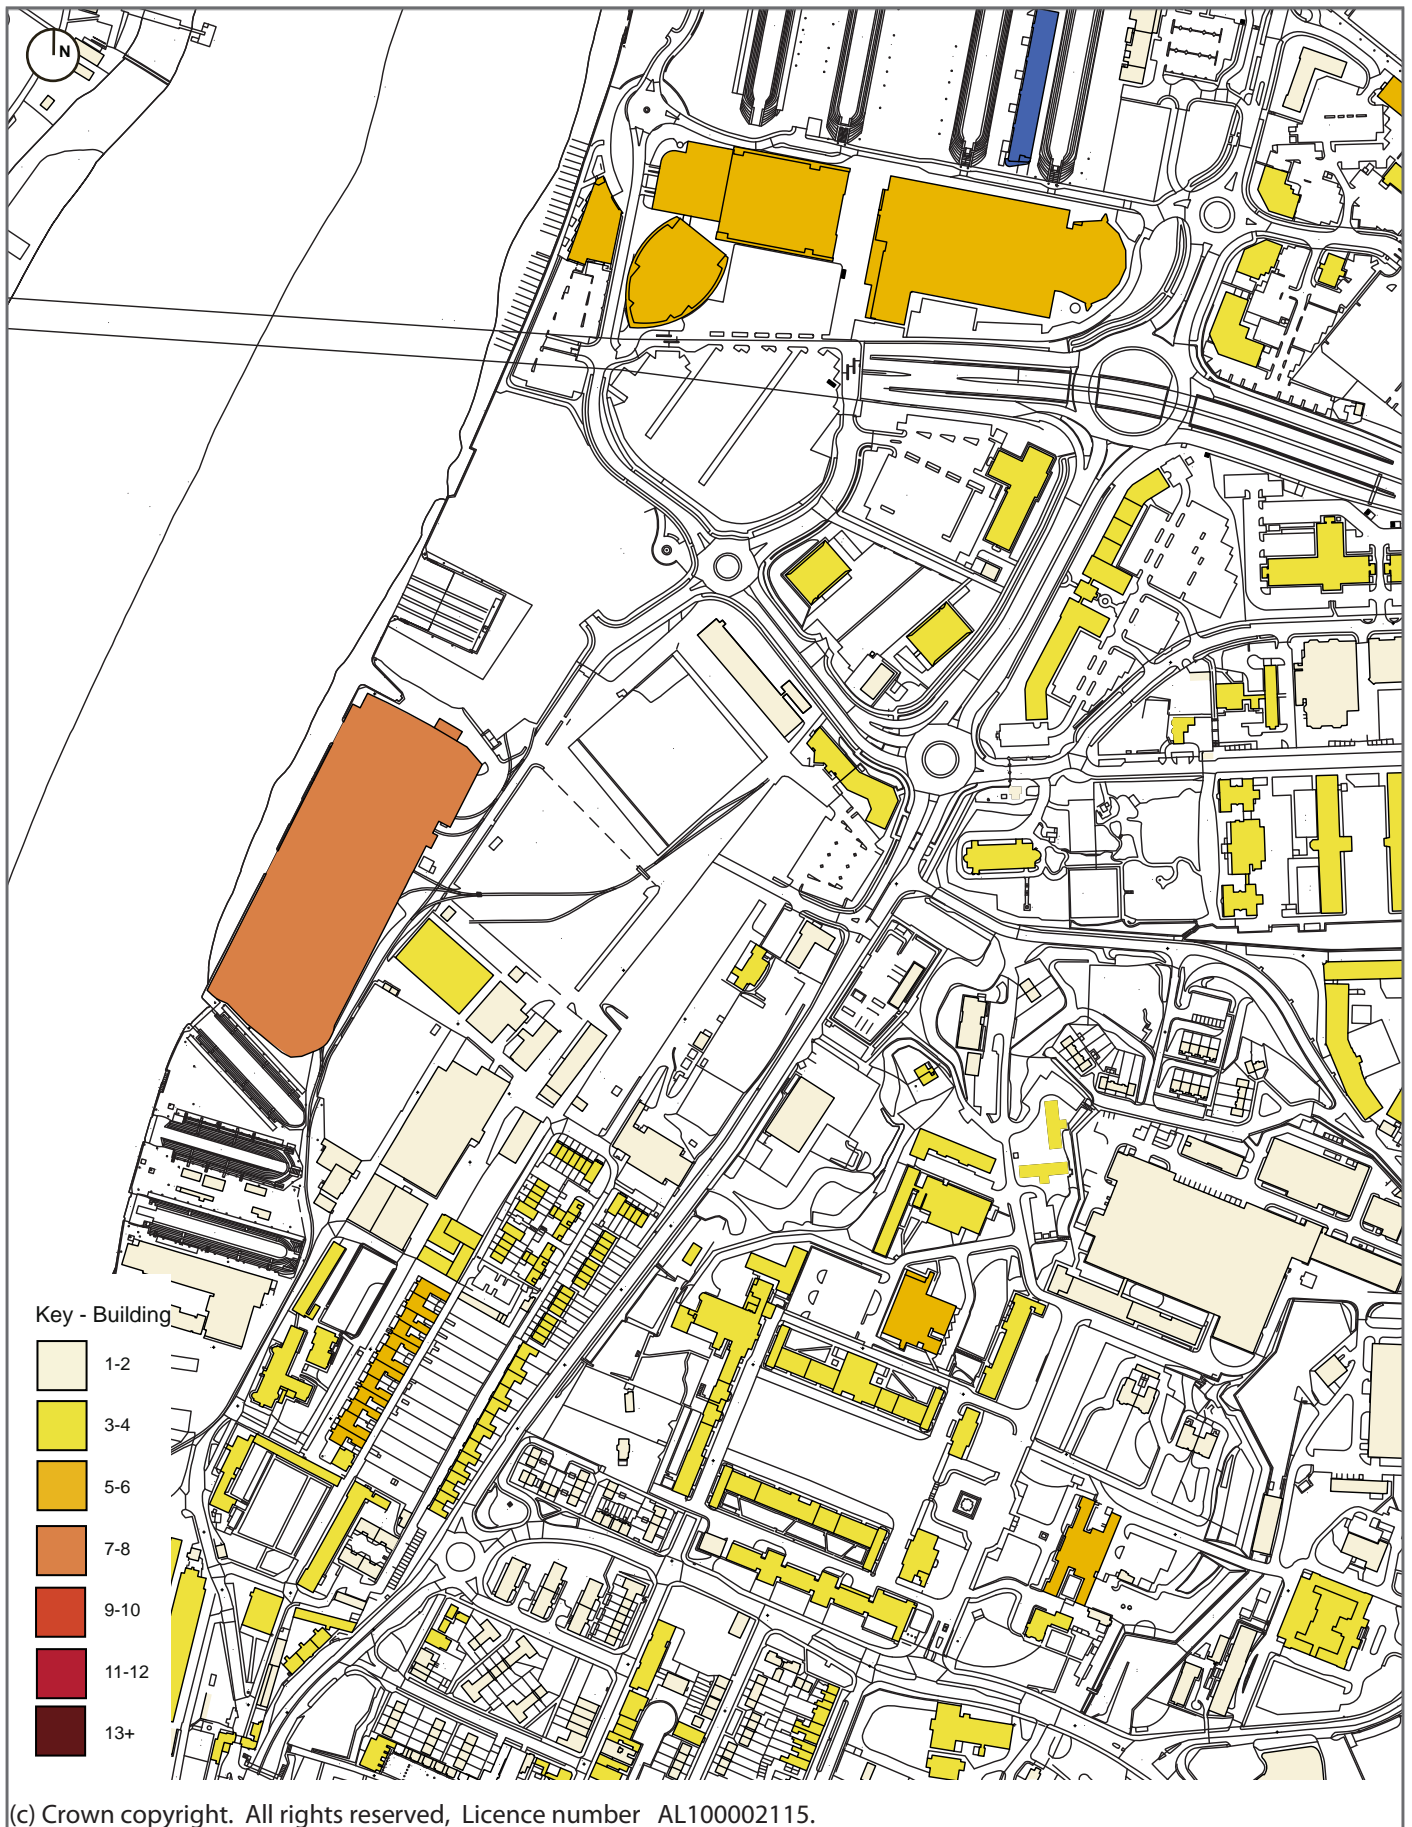

Client: SEEDA
Project: Chatham Interface Land
Title: Figure 4 - Building Heights
Reference: SEEL2001
Date: July 2010
Scale: NTS

TURLEYASSOCIATES

25 Savile Row
London
W1S 2ES
T: 020 7851 4010
F: 020 7851 4020

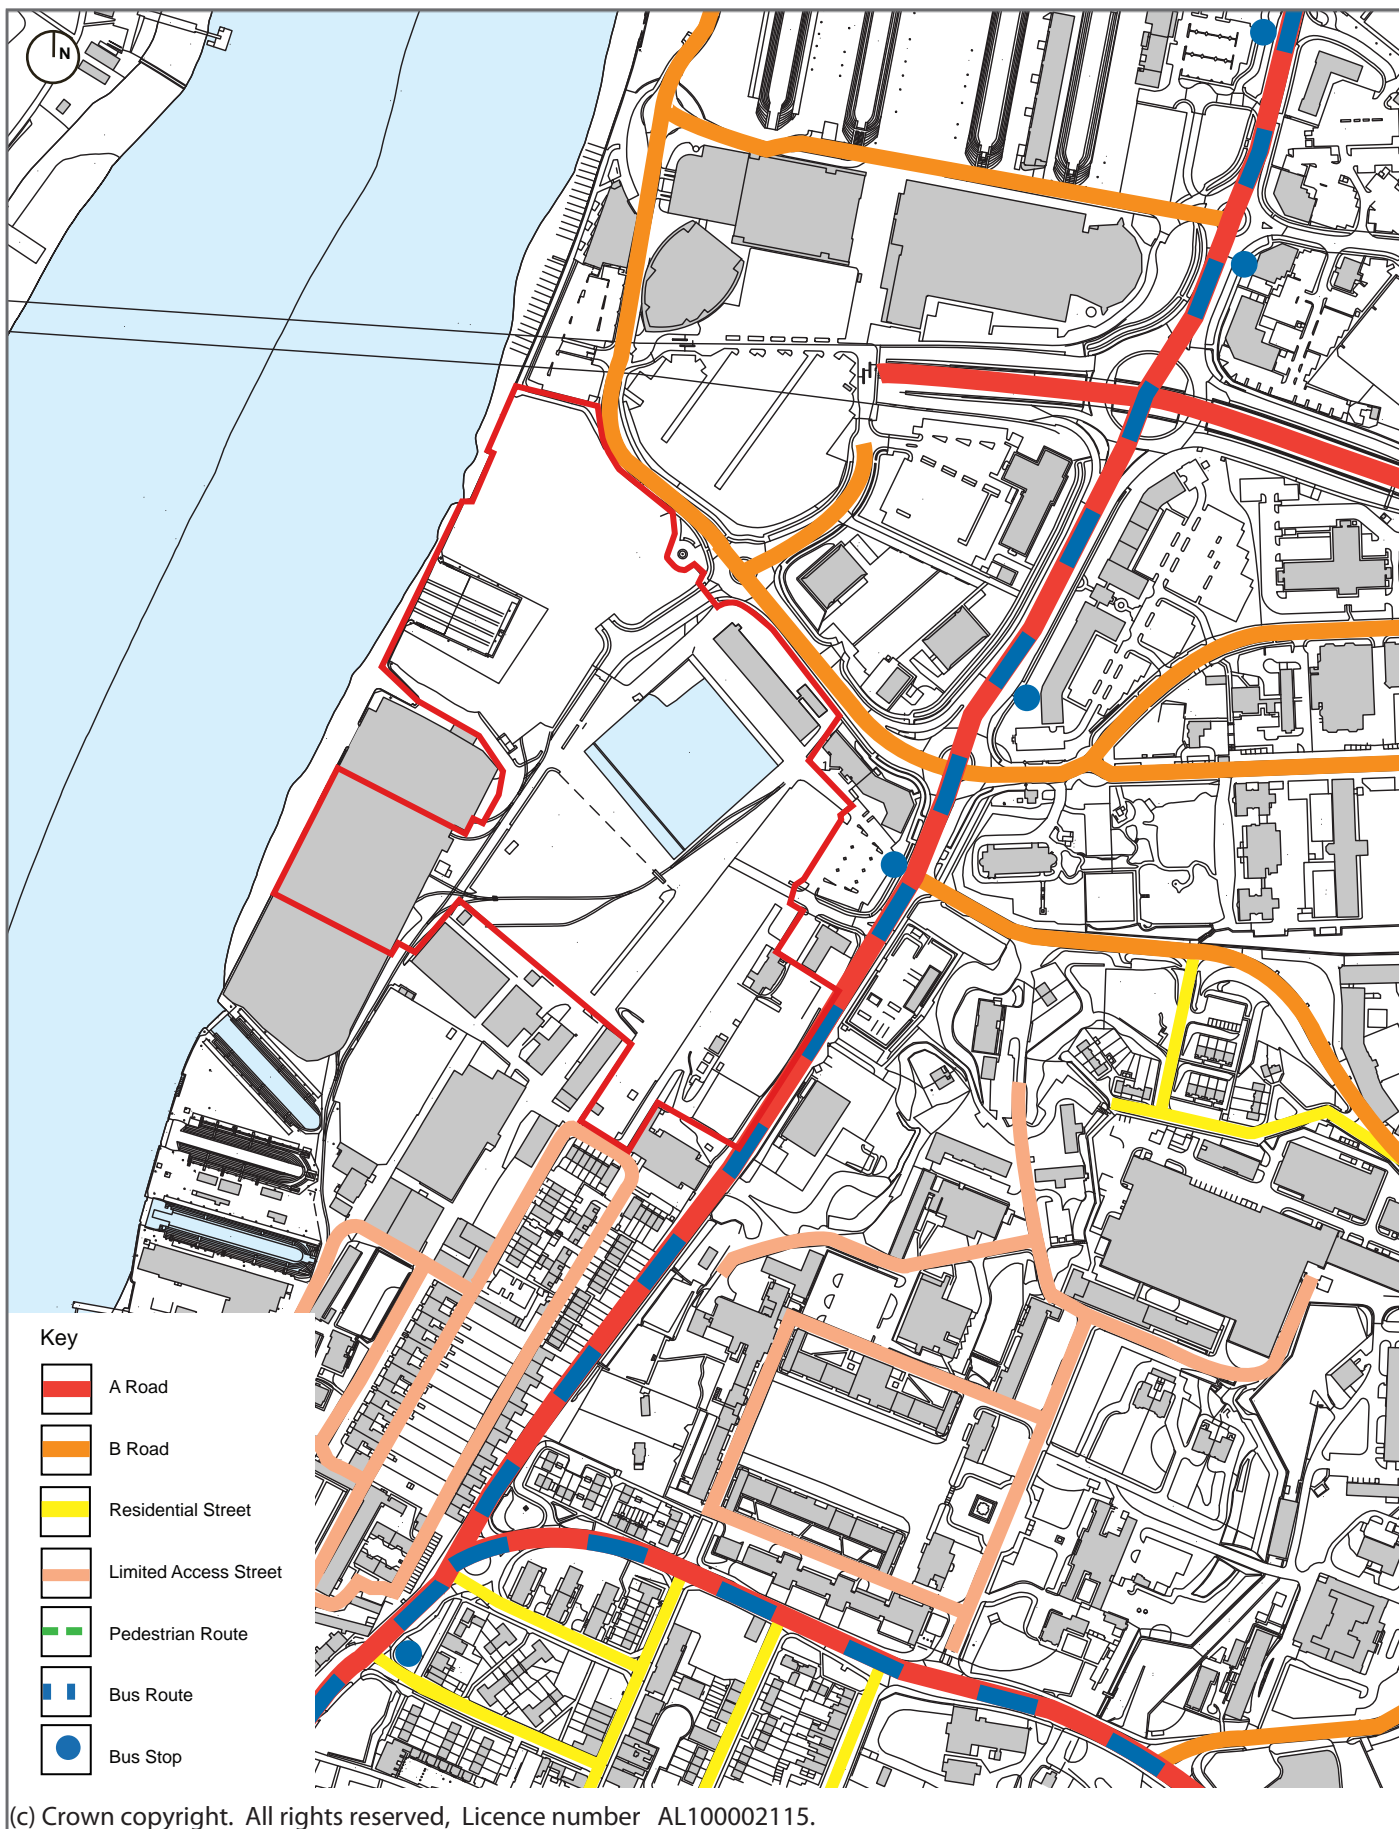


(c) Crown copyright. All rights reserved, Licence number AL100002115.

Client: SEEDA
Project: Chatham Interface Land
Title: Figure 5 - Local Movement Network
Reference: SEEL2001
Date: July 2010
Scale: NTS

TURLEYASSOCIATES

25 Savile Row
 London
 W1S 2ES
 T: 020 7851 4010
 F: 020 7851 4020

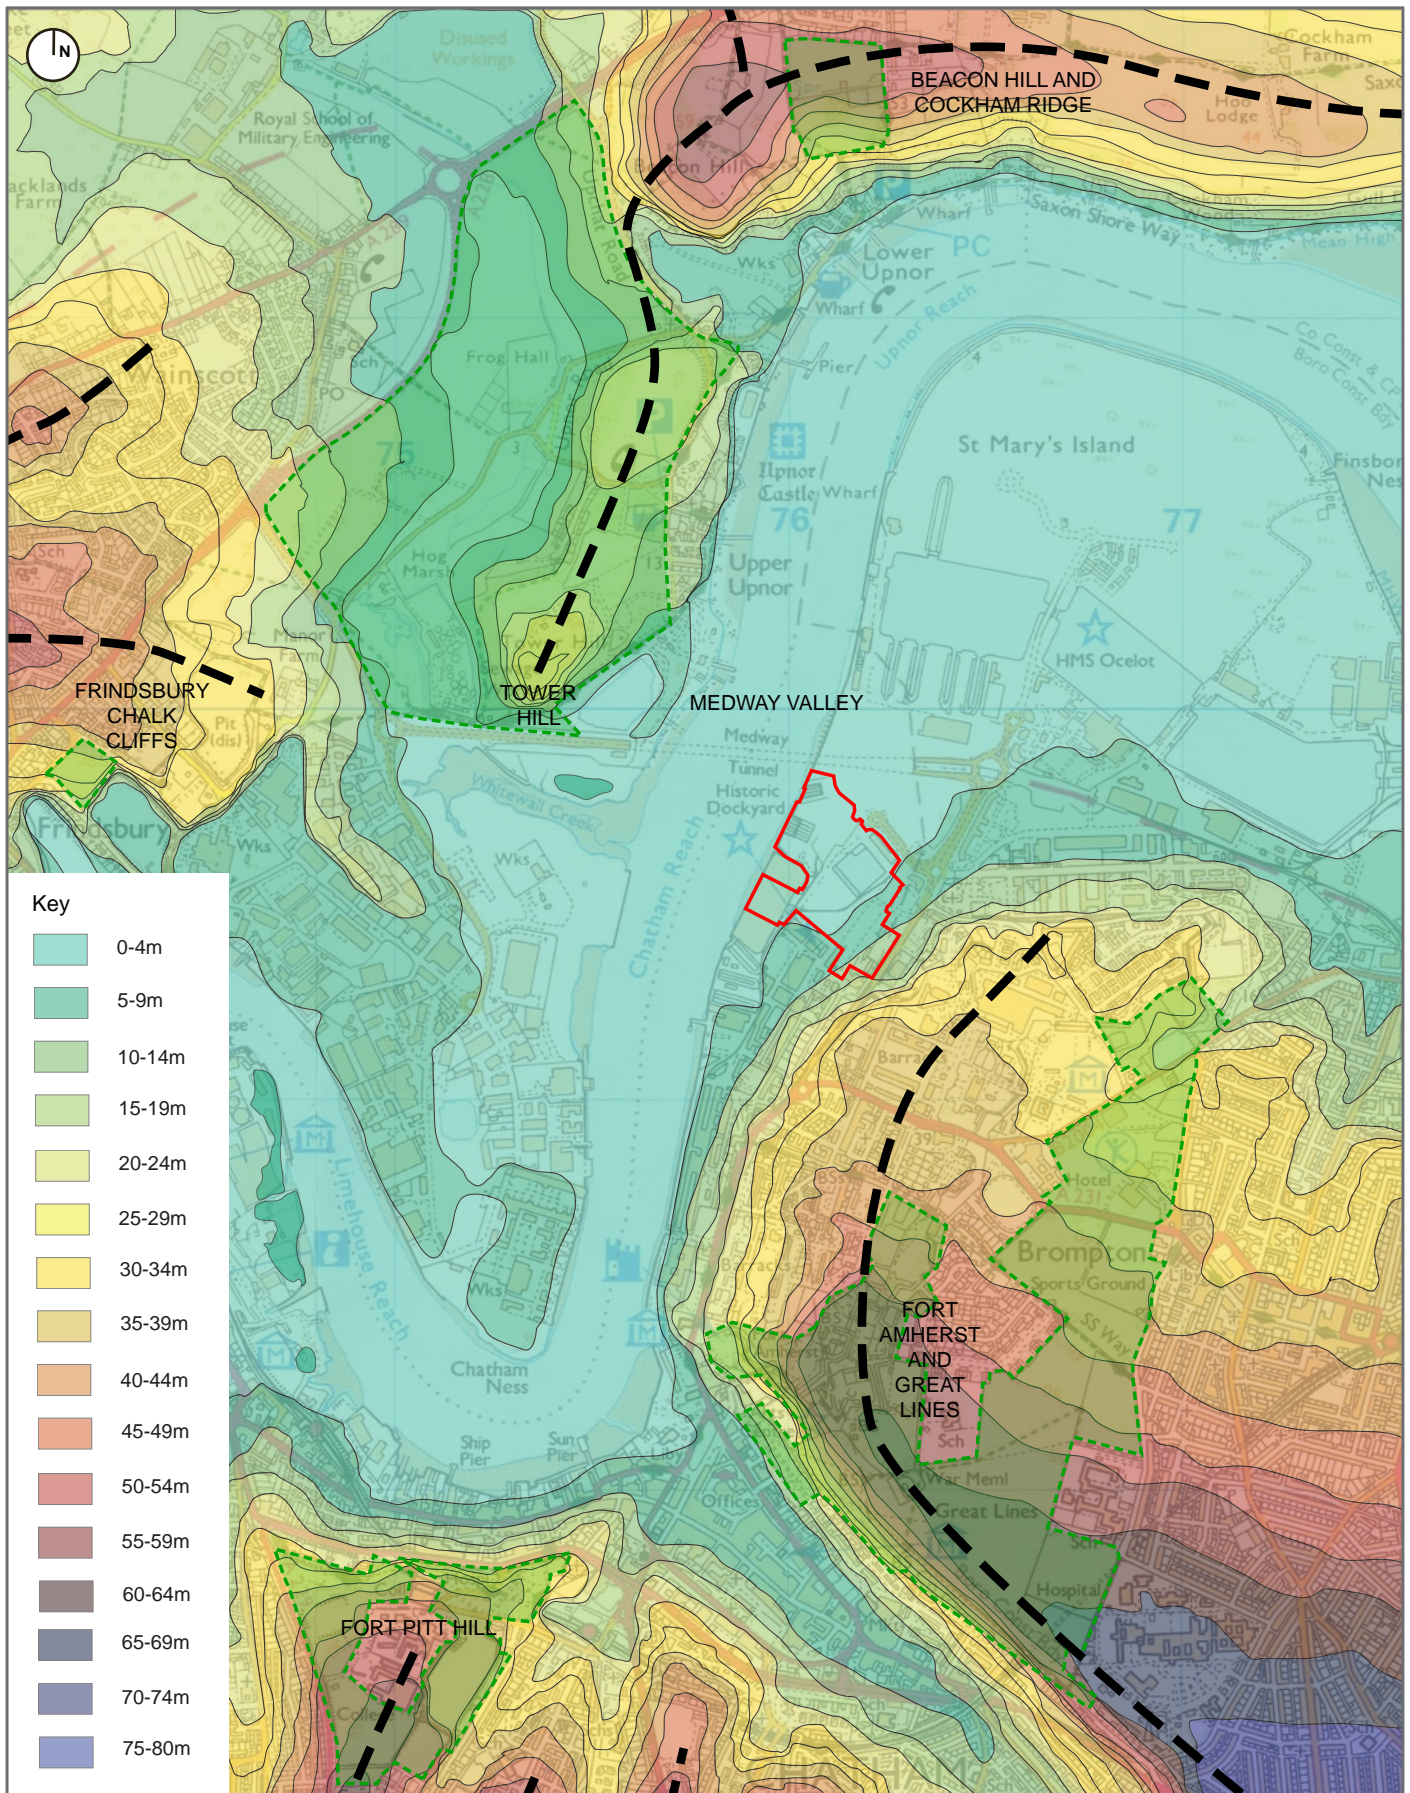


(c) Crown copyright. All rights reserved, Licence number AL10002115.

Client: SEEDA
Project: Chatham Interface Land
Title: Figure 6 - Topographical Form
Reference: SEEL2001
Date: July 2010
Scale: NTS

TURLEYASSOCIATES

25 Savile Row
 London
 W1S 2ES
 T: 020 7851 4010
 F: 020 7851 4020

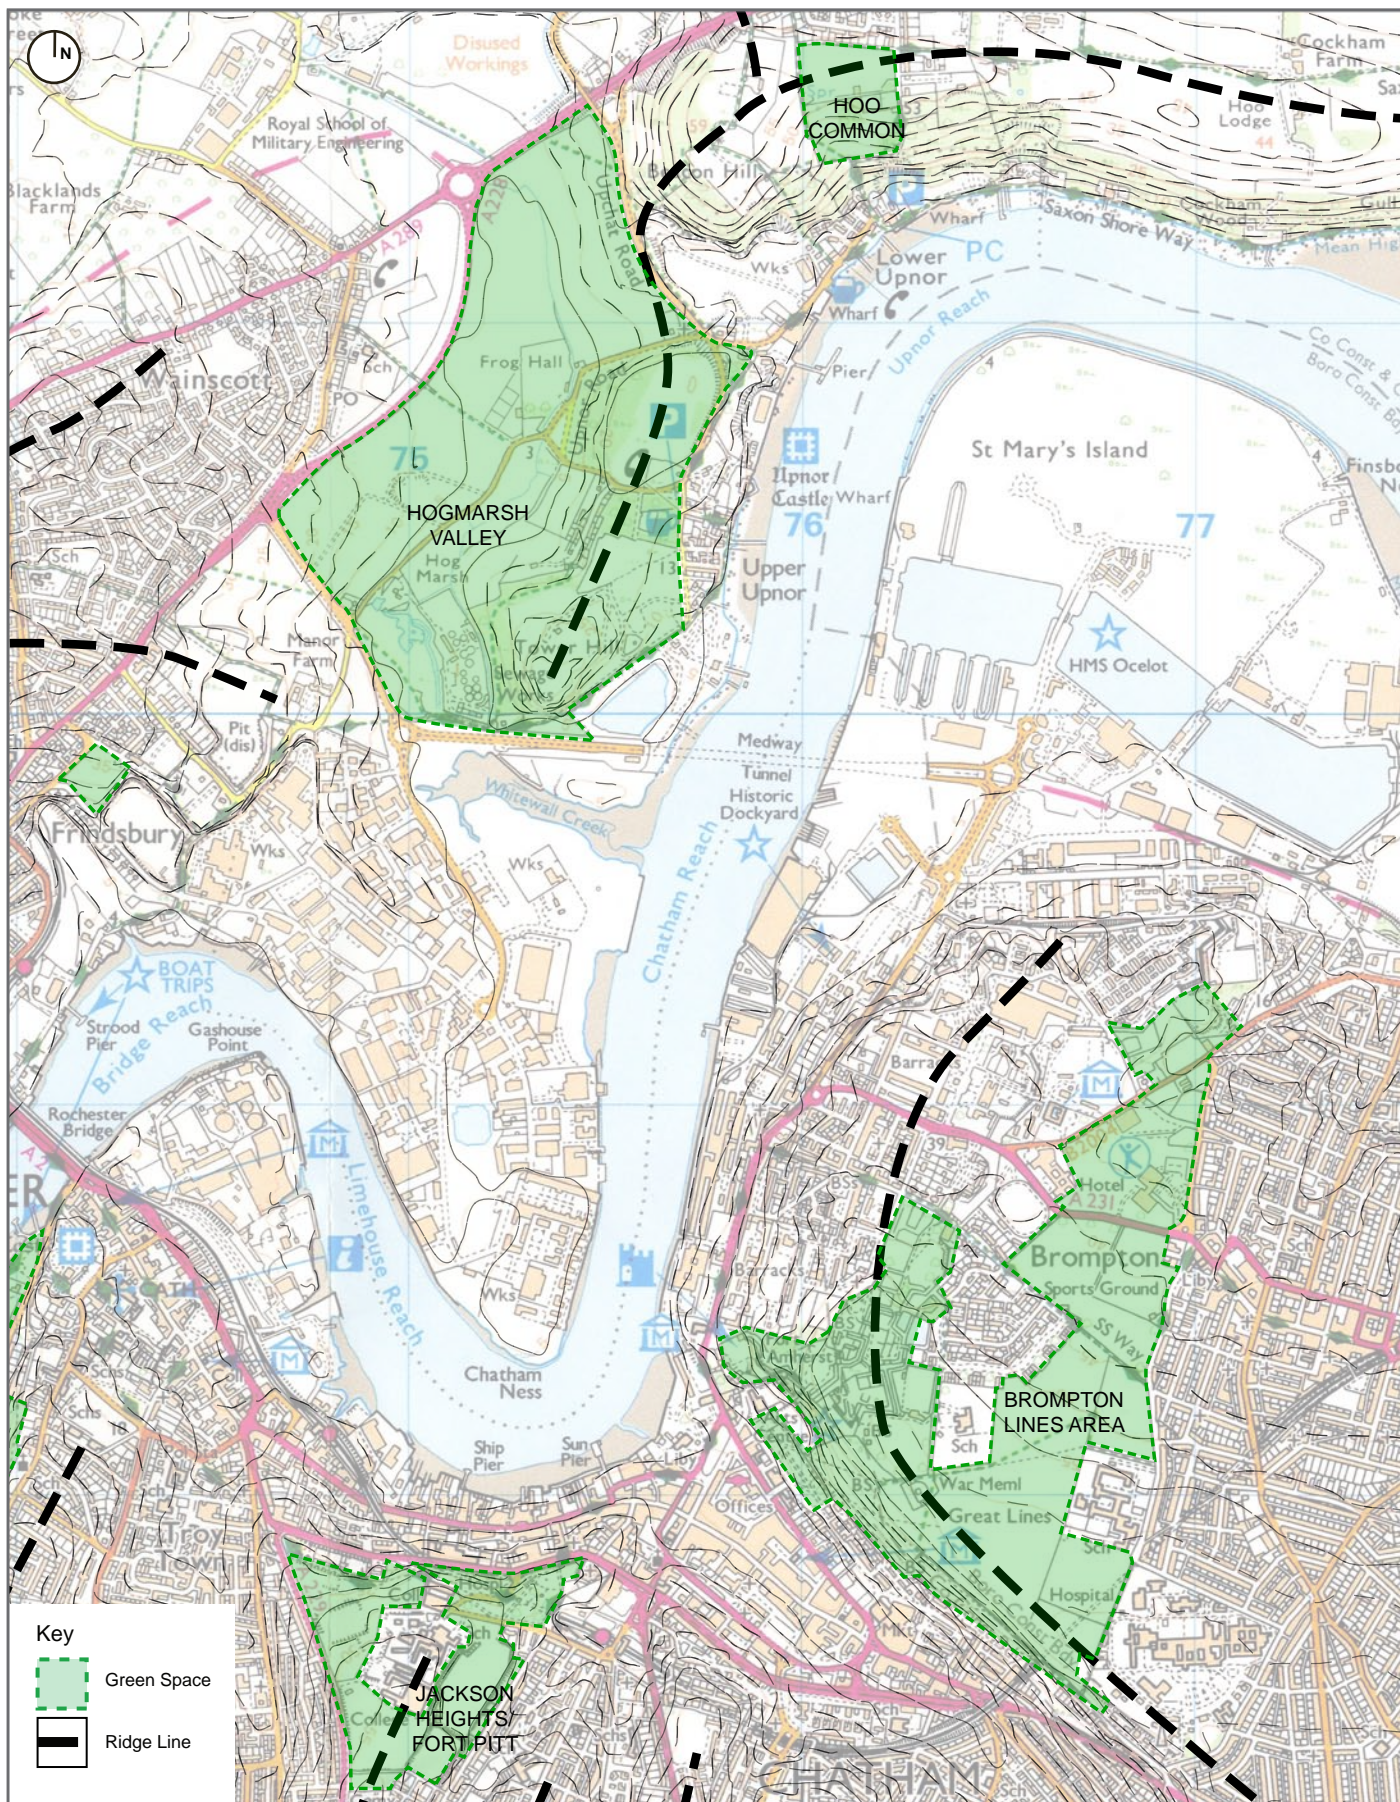


(c) Crown copyright. All rights reserved, Licence number AL100002115.

Client: SEEDA
Project: Chatham Interface Land
Title: Figure 7 - Green Space Areas
Reference: SEEL2001
Date: July 2010
Scale: NTS

TURLEYASSOCIATES

25 Savile Row
 London
 W1S 2ES
 T: 020 7851 4010
 F: 020 7851 4020

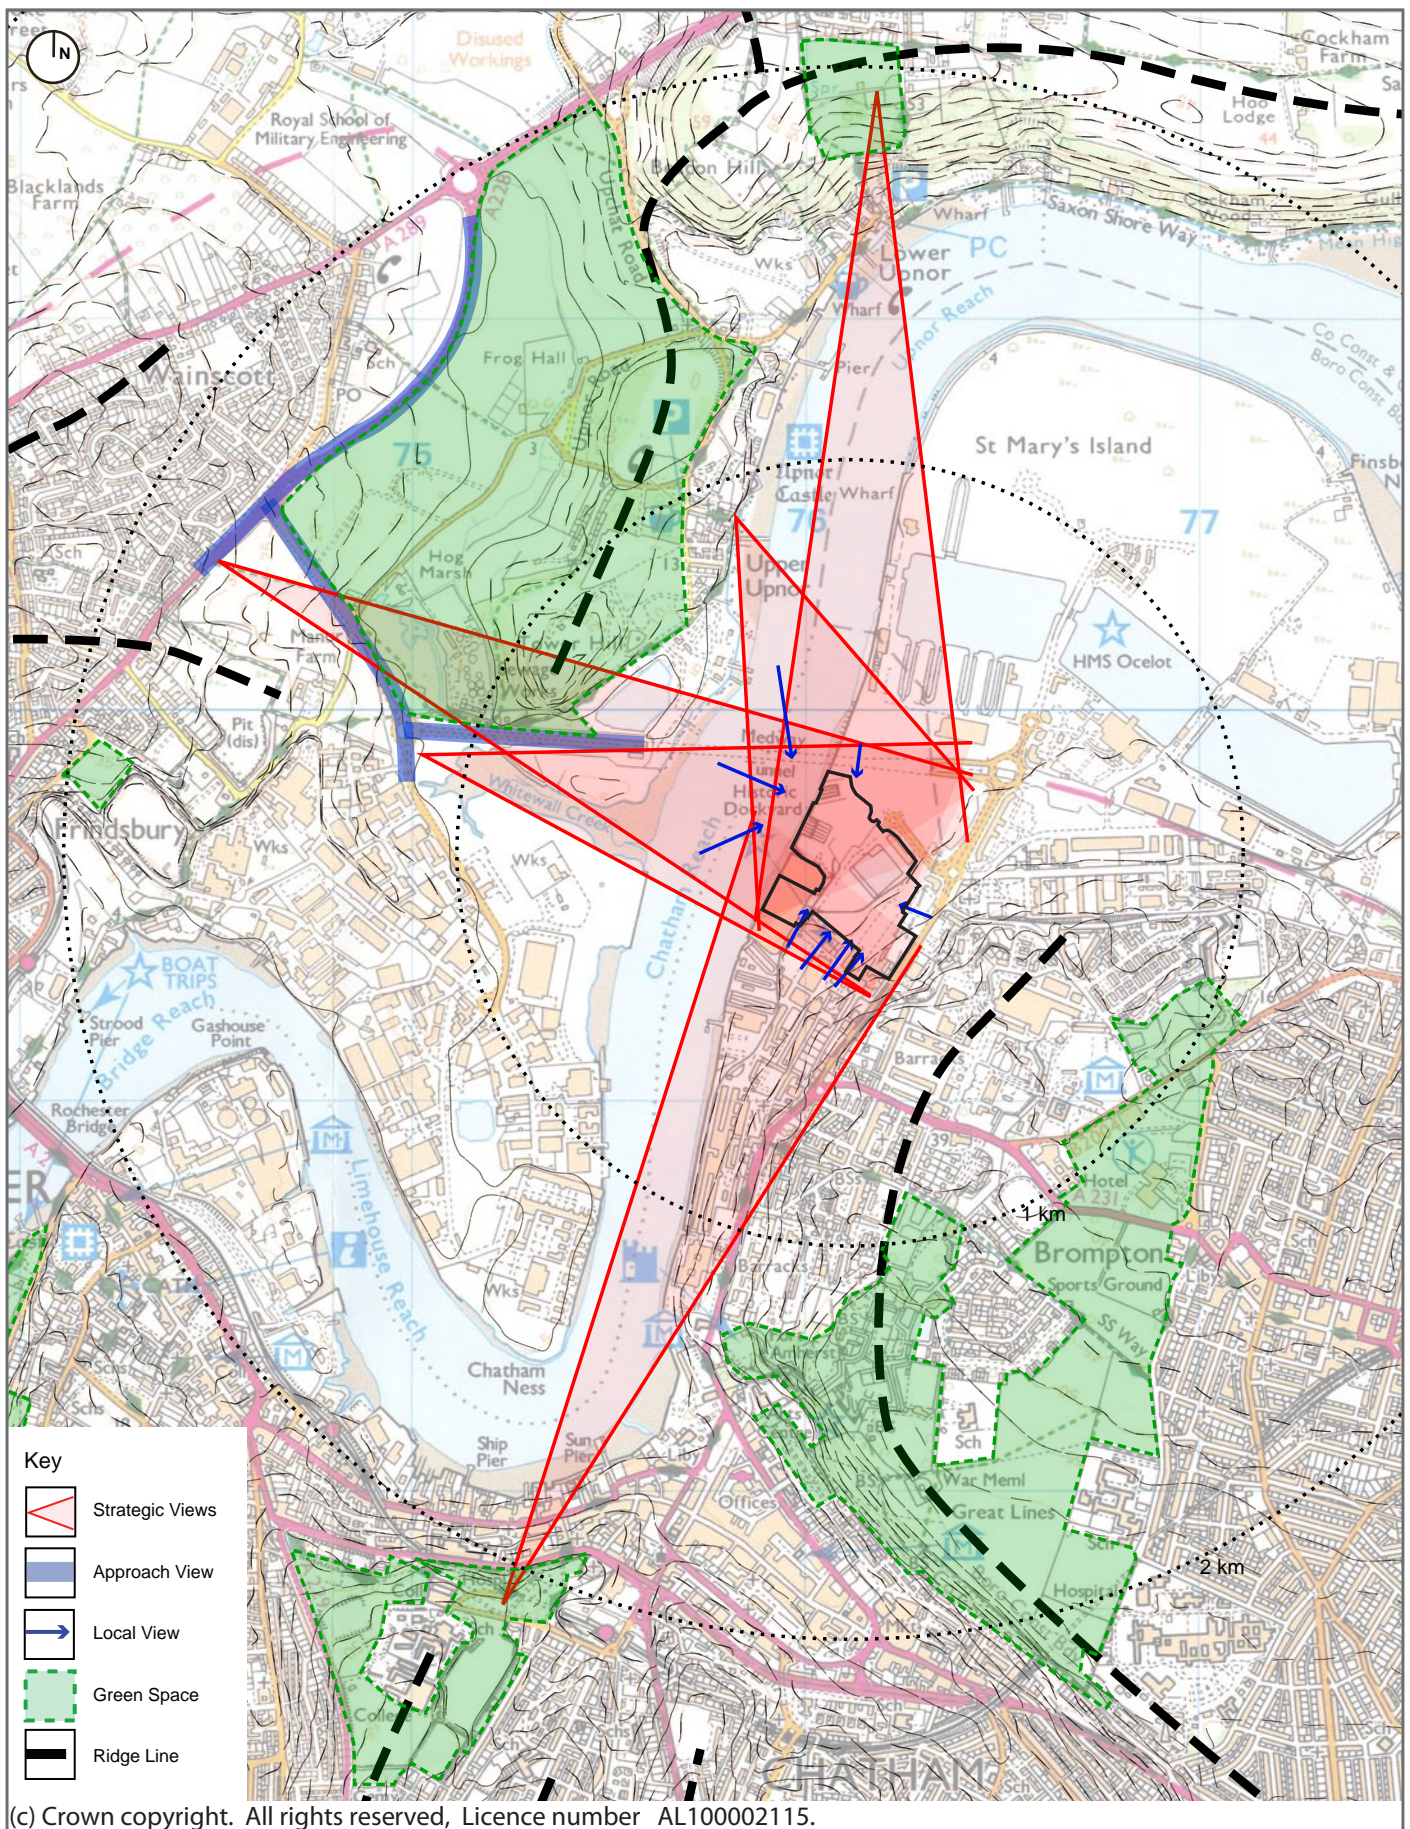


(c) Crown copyright. All rights reserved, Licence number AL100002115.

Client: SEEDA
Project: Chatham Interface Land
Title: Figure 8 - Views
Reference: SEEL2001
Date: July 2010
Scale: NTS

TURLEYASSOCIATES

25 Savile Row
 London
 W1S 2ES
 T: 020 7851 4010
 F: 020 7851 4020

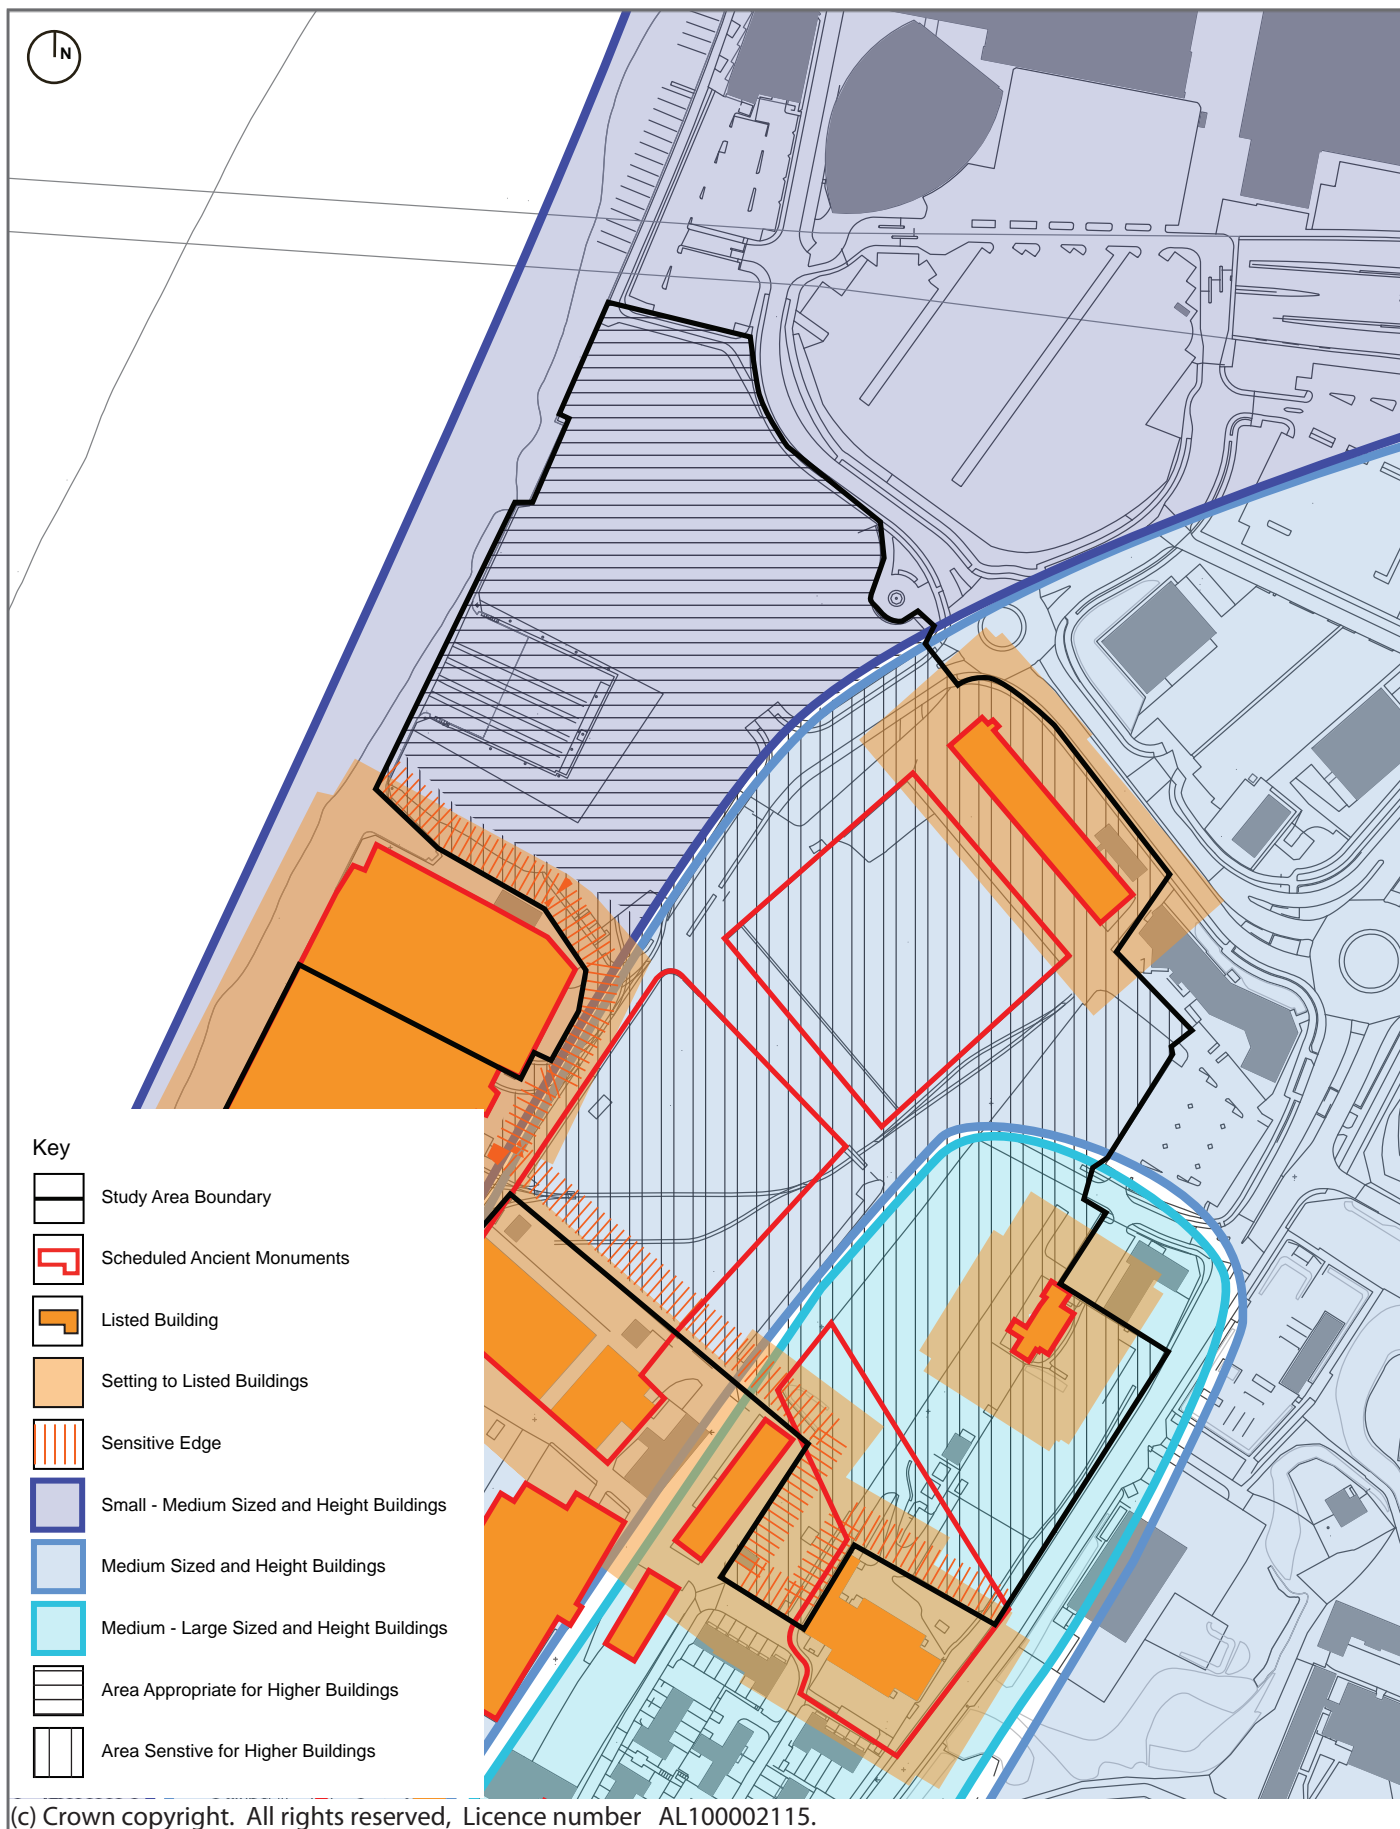

(c) Crown copyright. All rights reserved, Licence number AL100002115.

Client: SEEDA
Project: Chatham Interface Land
Title: Figure 9 - Results of Stage 1
Reference: SEEL2001
Date: July 2010
Scale: NTS

TURLEYASSOCIATES

25 Savile Row
 London
 W1S 2ES
 T: 020 7851 4010
 F: 020 7851 4020

The Study Area



Viewpoint 4 - As taken from the Building Height Policy for Medway SPD



Viewpoint 4 - As taken during the balloon exercise

Client: SEEDA
Project: Chatham Interface Land
Title: Figure 10 - Viewpoint 4
Reference: SEEL2001
Date: July 2010
Scale: NTS

TURLEYASSOCIATES

25 Savile Row
London
W1S 2ES
T: 020 7851 4010
F: 020 7851 4020

The Study Area



Viewpoint 12 - As taken from the Building Height Policy for Medway SPD



Viewpoint 12 - As taken during the balloon exercise

Client: SEEDA
Project: Chatham Interface Land
Title: Figure 11 - Viewpoint 12
Reference: SEEL2001
Date: July 2010
Scale: NTS

TURLEYASSOCIATES

25 Savile Row
London
W1S 2ES
T: 020 7851 4010
F: 020 7851 4020

The Study Area



Viewpoint 13 - As taken from the Building Height Policy for Medway SPD



Viewpoint 13 - As taken during the balloon exercise

Client: SEEDA
Project: Chatham Interface Land
Title: Figure 12 - Viewpoint 13
Reference: SEEL2001
Date: July 2010
Scale: NTS

TURLEYASSOCIATES

25 Savile Row
London
W1S 2ES
T: 020 7851 4010
F: 020 7851 4020

The Study Area



Viewpoint B - As taken from the Building Height Policy for Medway SPD



Viewpoint B - As taken during the balloon exercise

Client: SEEDA
Project: Chatham Interface Land
Title: Figure 13 - Viewpoint B
Reference: SEEL2001
Date: July 2010
Scale: NTS

TURLEYASSOCIATES

25 Savile Row
London
W1S 2ES
T: 020 7851 4010
F: 020 7851 4020

The Study Area



Viewpoint B2 - As taken from the Building Height Policy for Medway SPD




Viewpoint B2 - As taken during the balloon exercise

Client: SEEDA
Project: Chatham Interface Land
Title: Figure 14 - Viewpoint B2
Reference: SEEL2001
Date: July 2010
Scale: NTS

TURLEYASSOCIATES

25 Savile Row
London
W1S 2ES
T: 020 7851 4010
F: 020 7851 4020

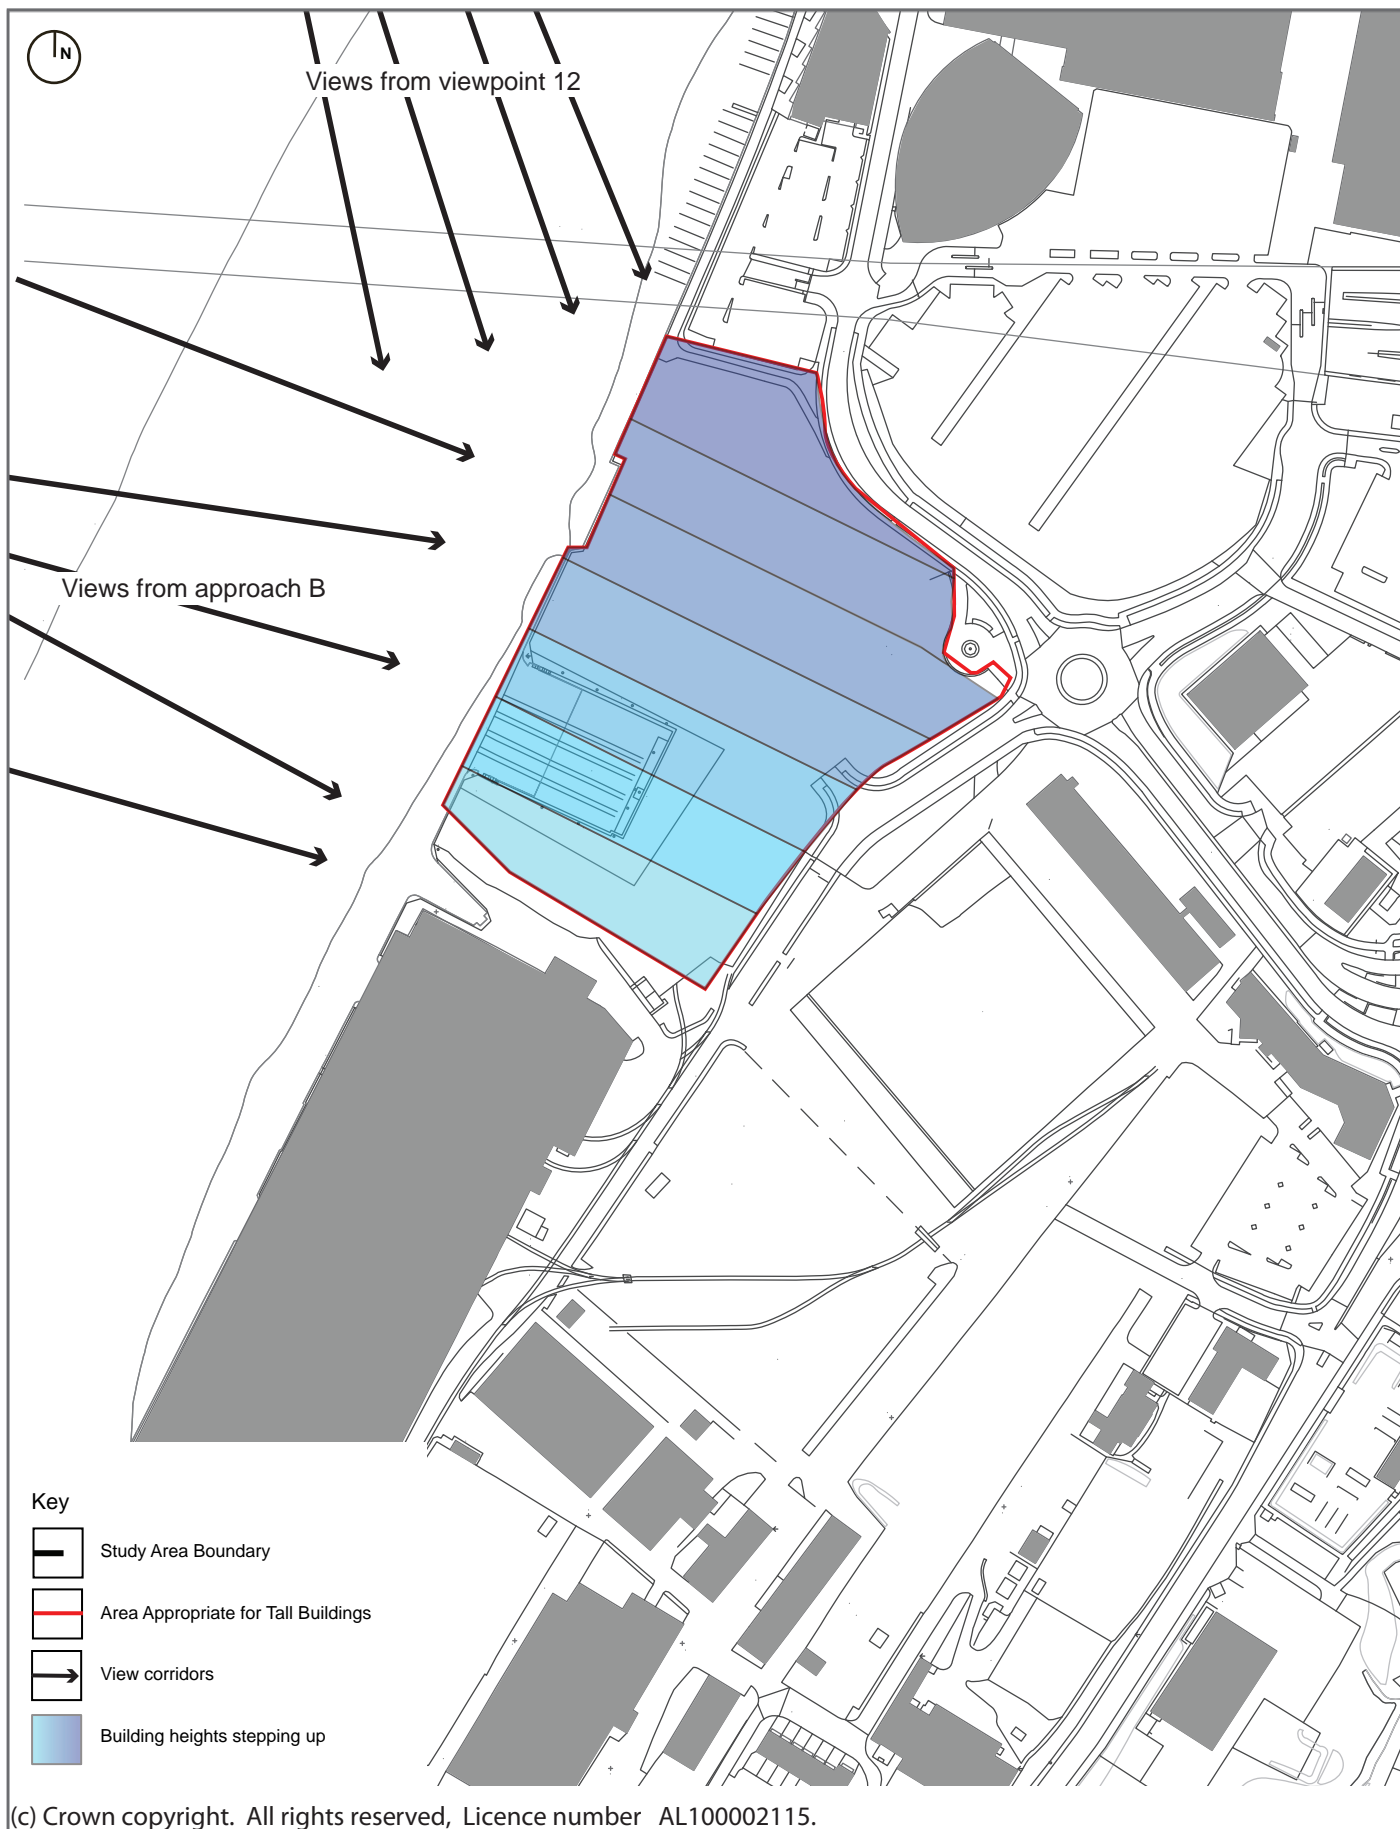

(c) Crown copyright. All rights reserved, Licence number AL100002115.

Client: SEEDA
Project: Chatham Interface Land
Title: Figure 15 - Results of Stage 2
Reference: SEEL2001
Date: July 2010
Scale: NTS

TURLEYASSOCIATES

25 Savile Row
 London
 W1S 2ES
 T: 020 7851 4010
 F: 020 7851 4020