



CONSULTATION LUTON ROAD SAFETY PROJECT – PHASE 2

CHATHAM HILL

Proposed gateway feature
including red coloured
carriageway surface treatment and
signage

Proposed creation of soft
landscaping (planting) area
with space for trees within
existing verge areas

Proposed creation of soft landscaping
(planting) area for low level plants and
hedges

Proposed 75mm high,
1.7m wide by 2.0m long red
coloured speed cushions and
kerb buildout



LUTON ROAD

Proposed removal of existing
centreline road marking (road
markings omitted to reduce
street clutter)


Existing pedestrian island
proposed to be improved,
including alterations to
dropped kerbs

NOTE: All existing features to remain unless otherwise noted



CONSULTATION


LUTON ROAD SAFETY PROJECT – PHASE 2

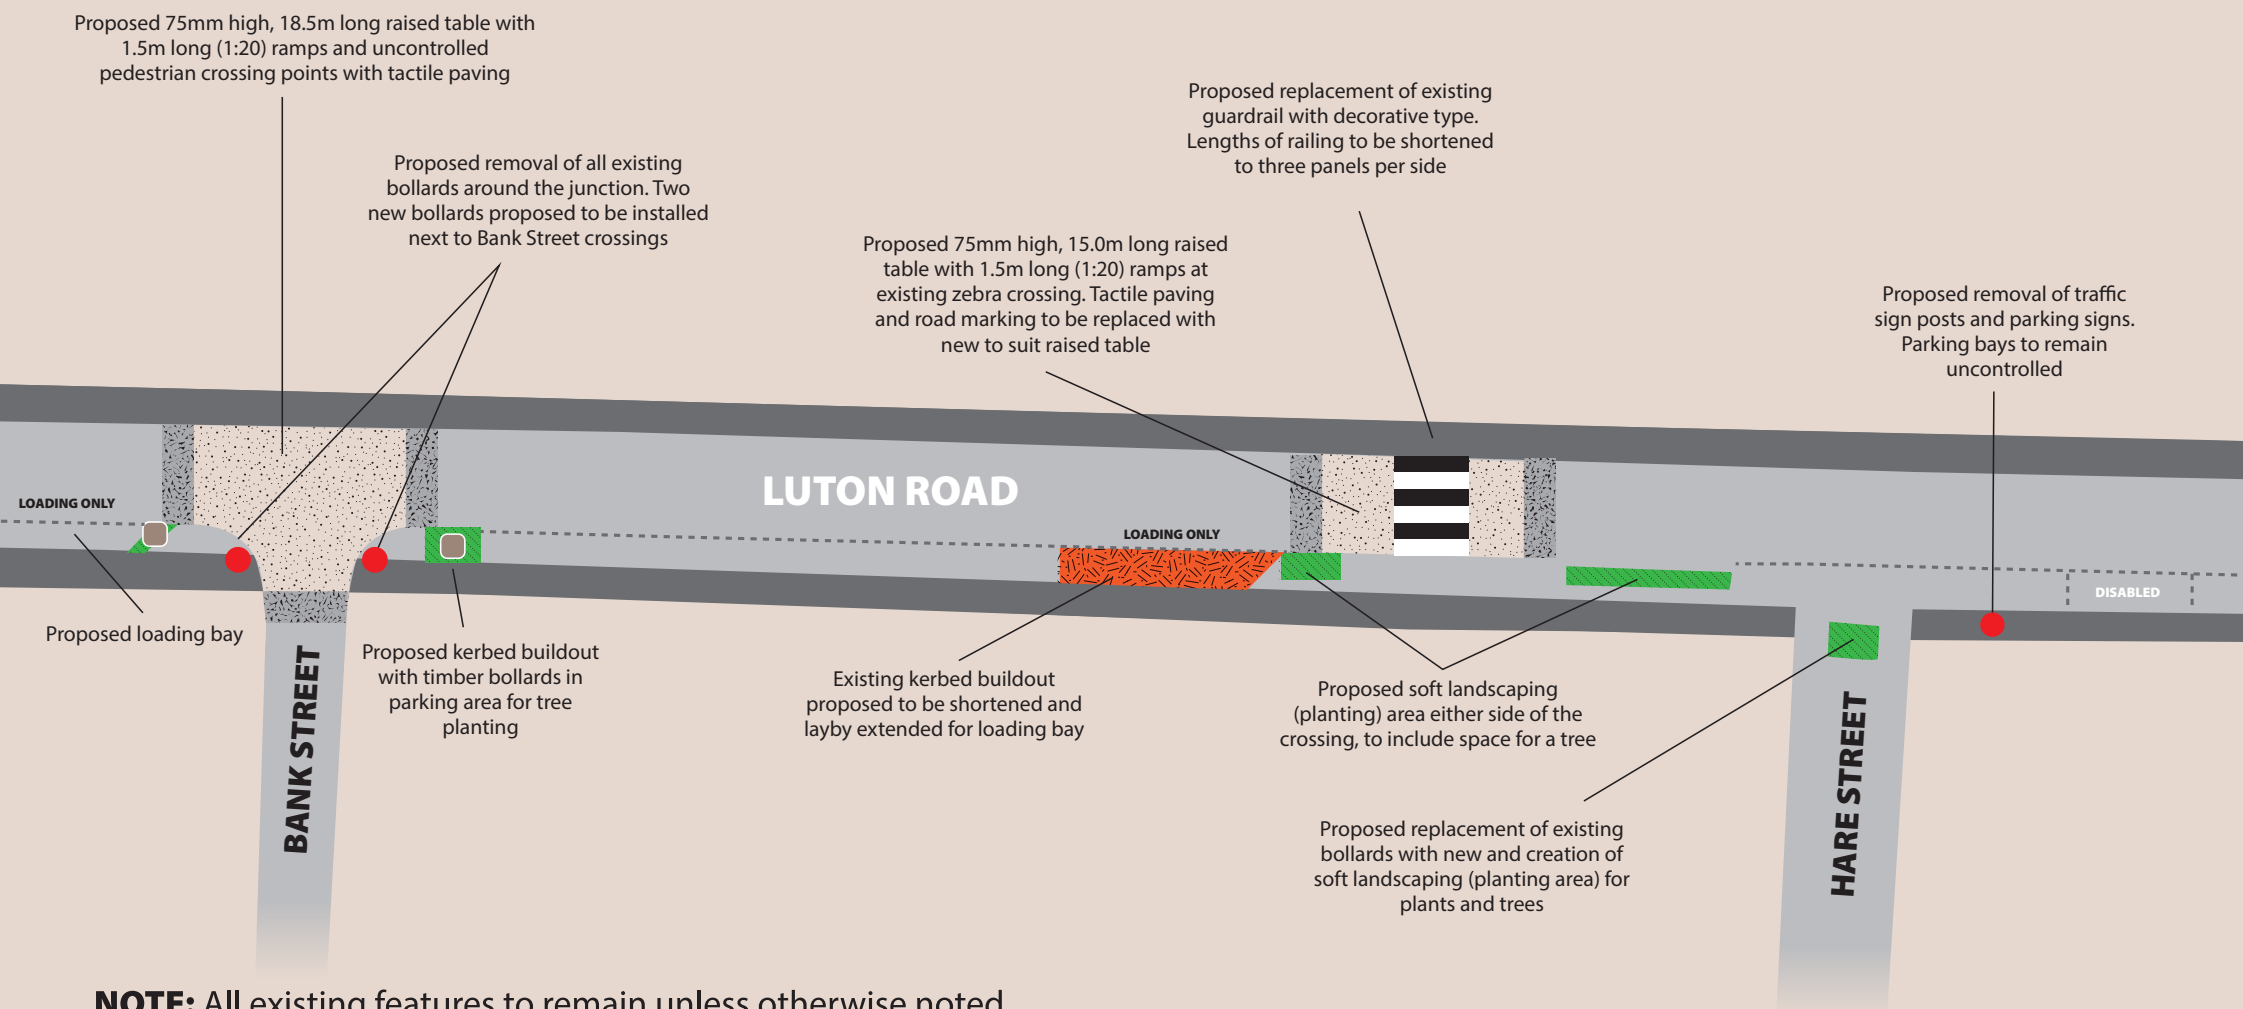

NOTE: All existing features to remain unless otherwise noted



NOTE: All existing features to remain unless otherwise noted

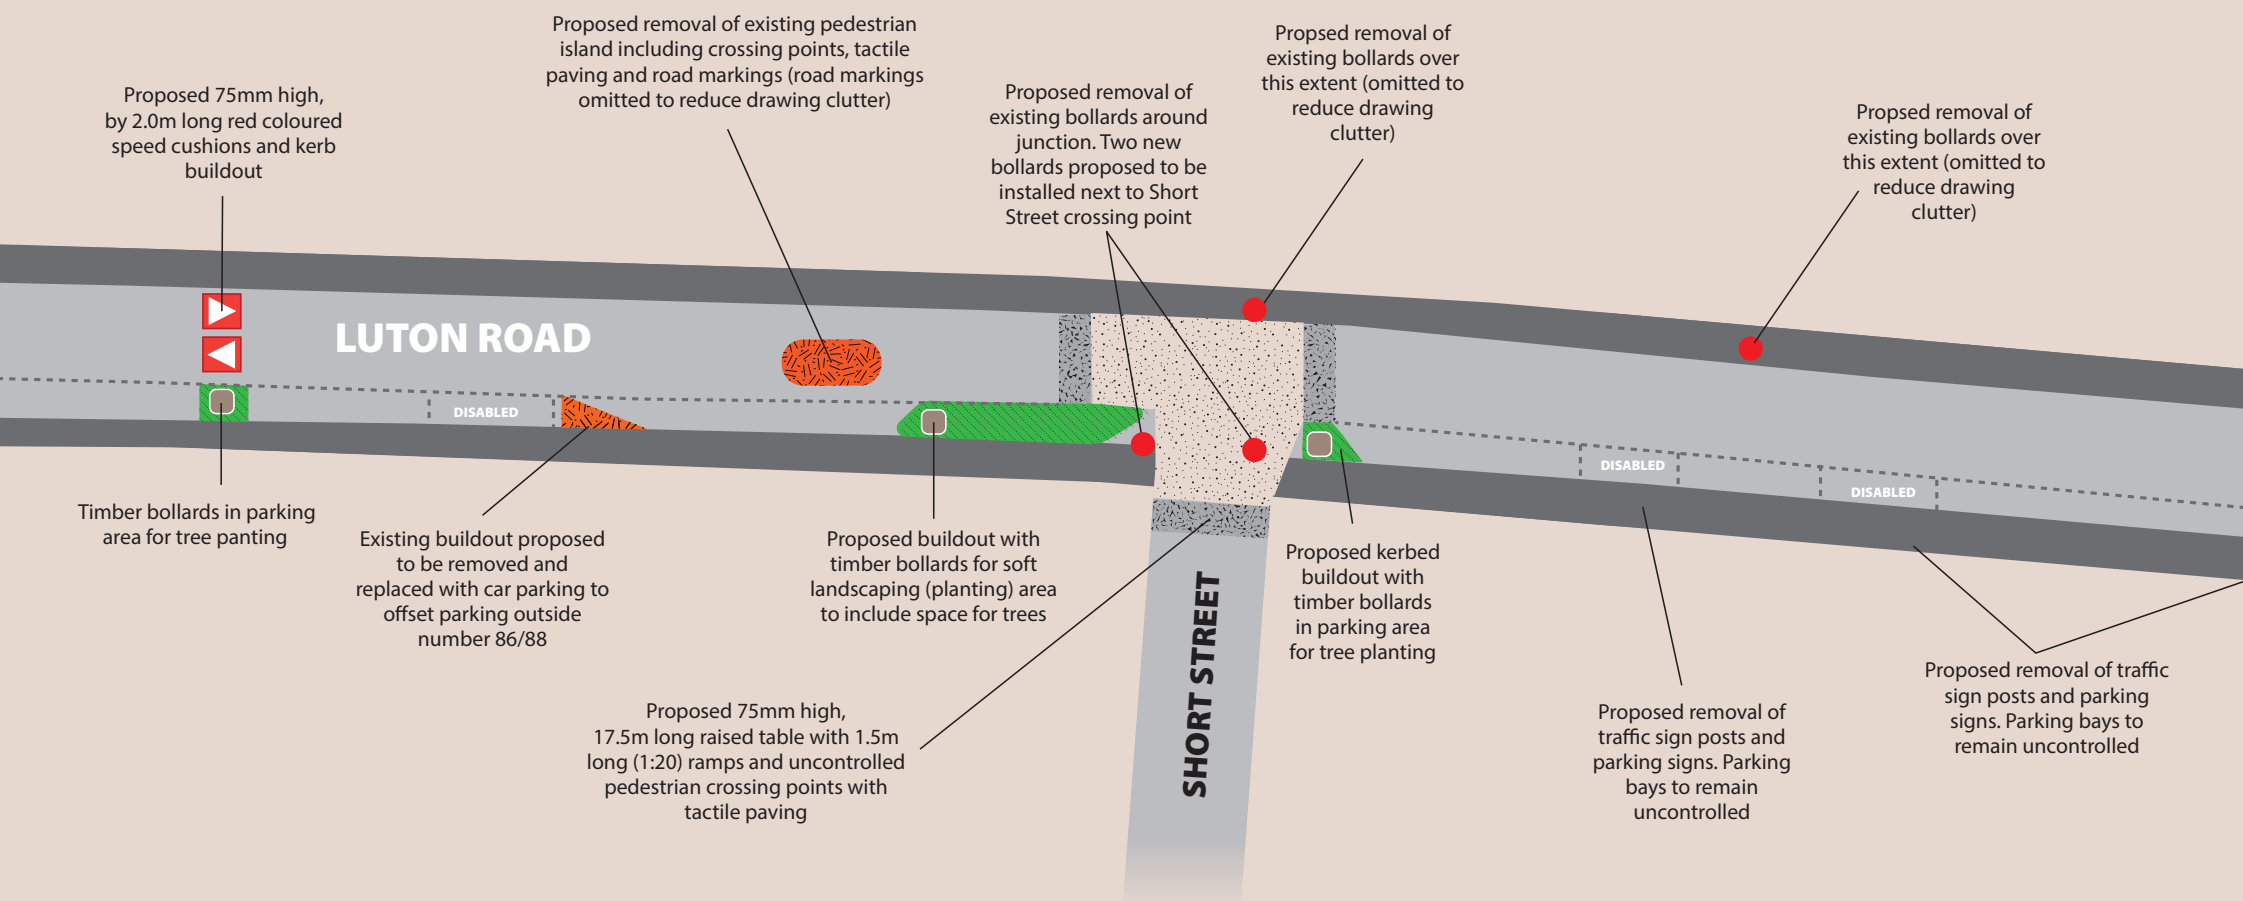



CONSULTATION LUTON ROAD SAFETY PROJECT – PHASE 2

