



# Existing Site Plan Viewport 1

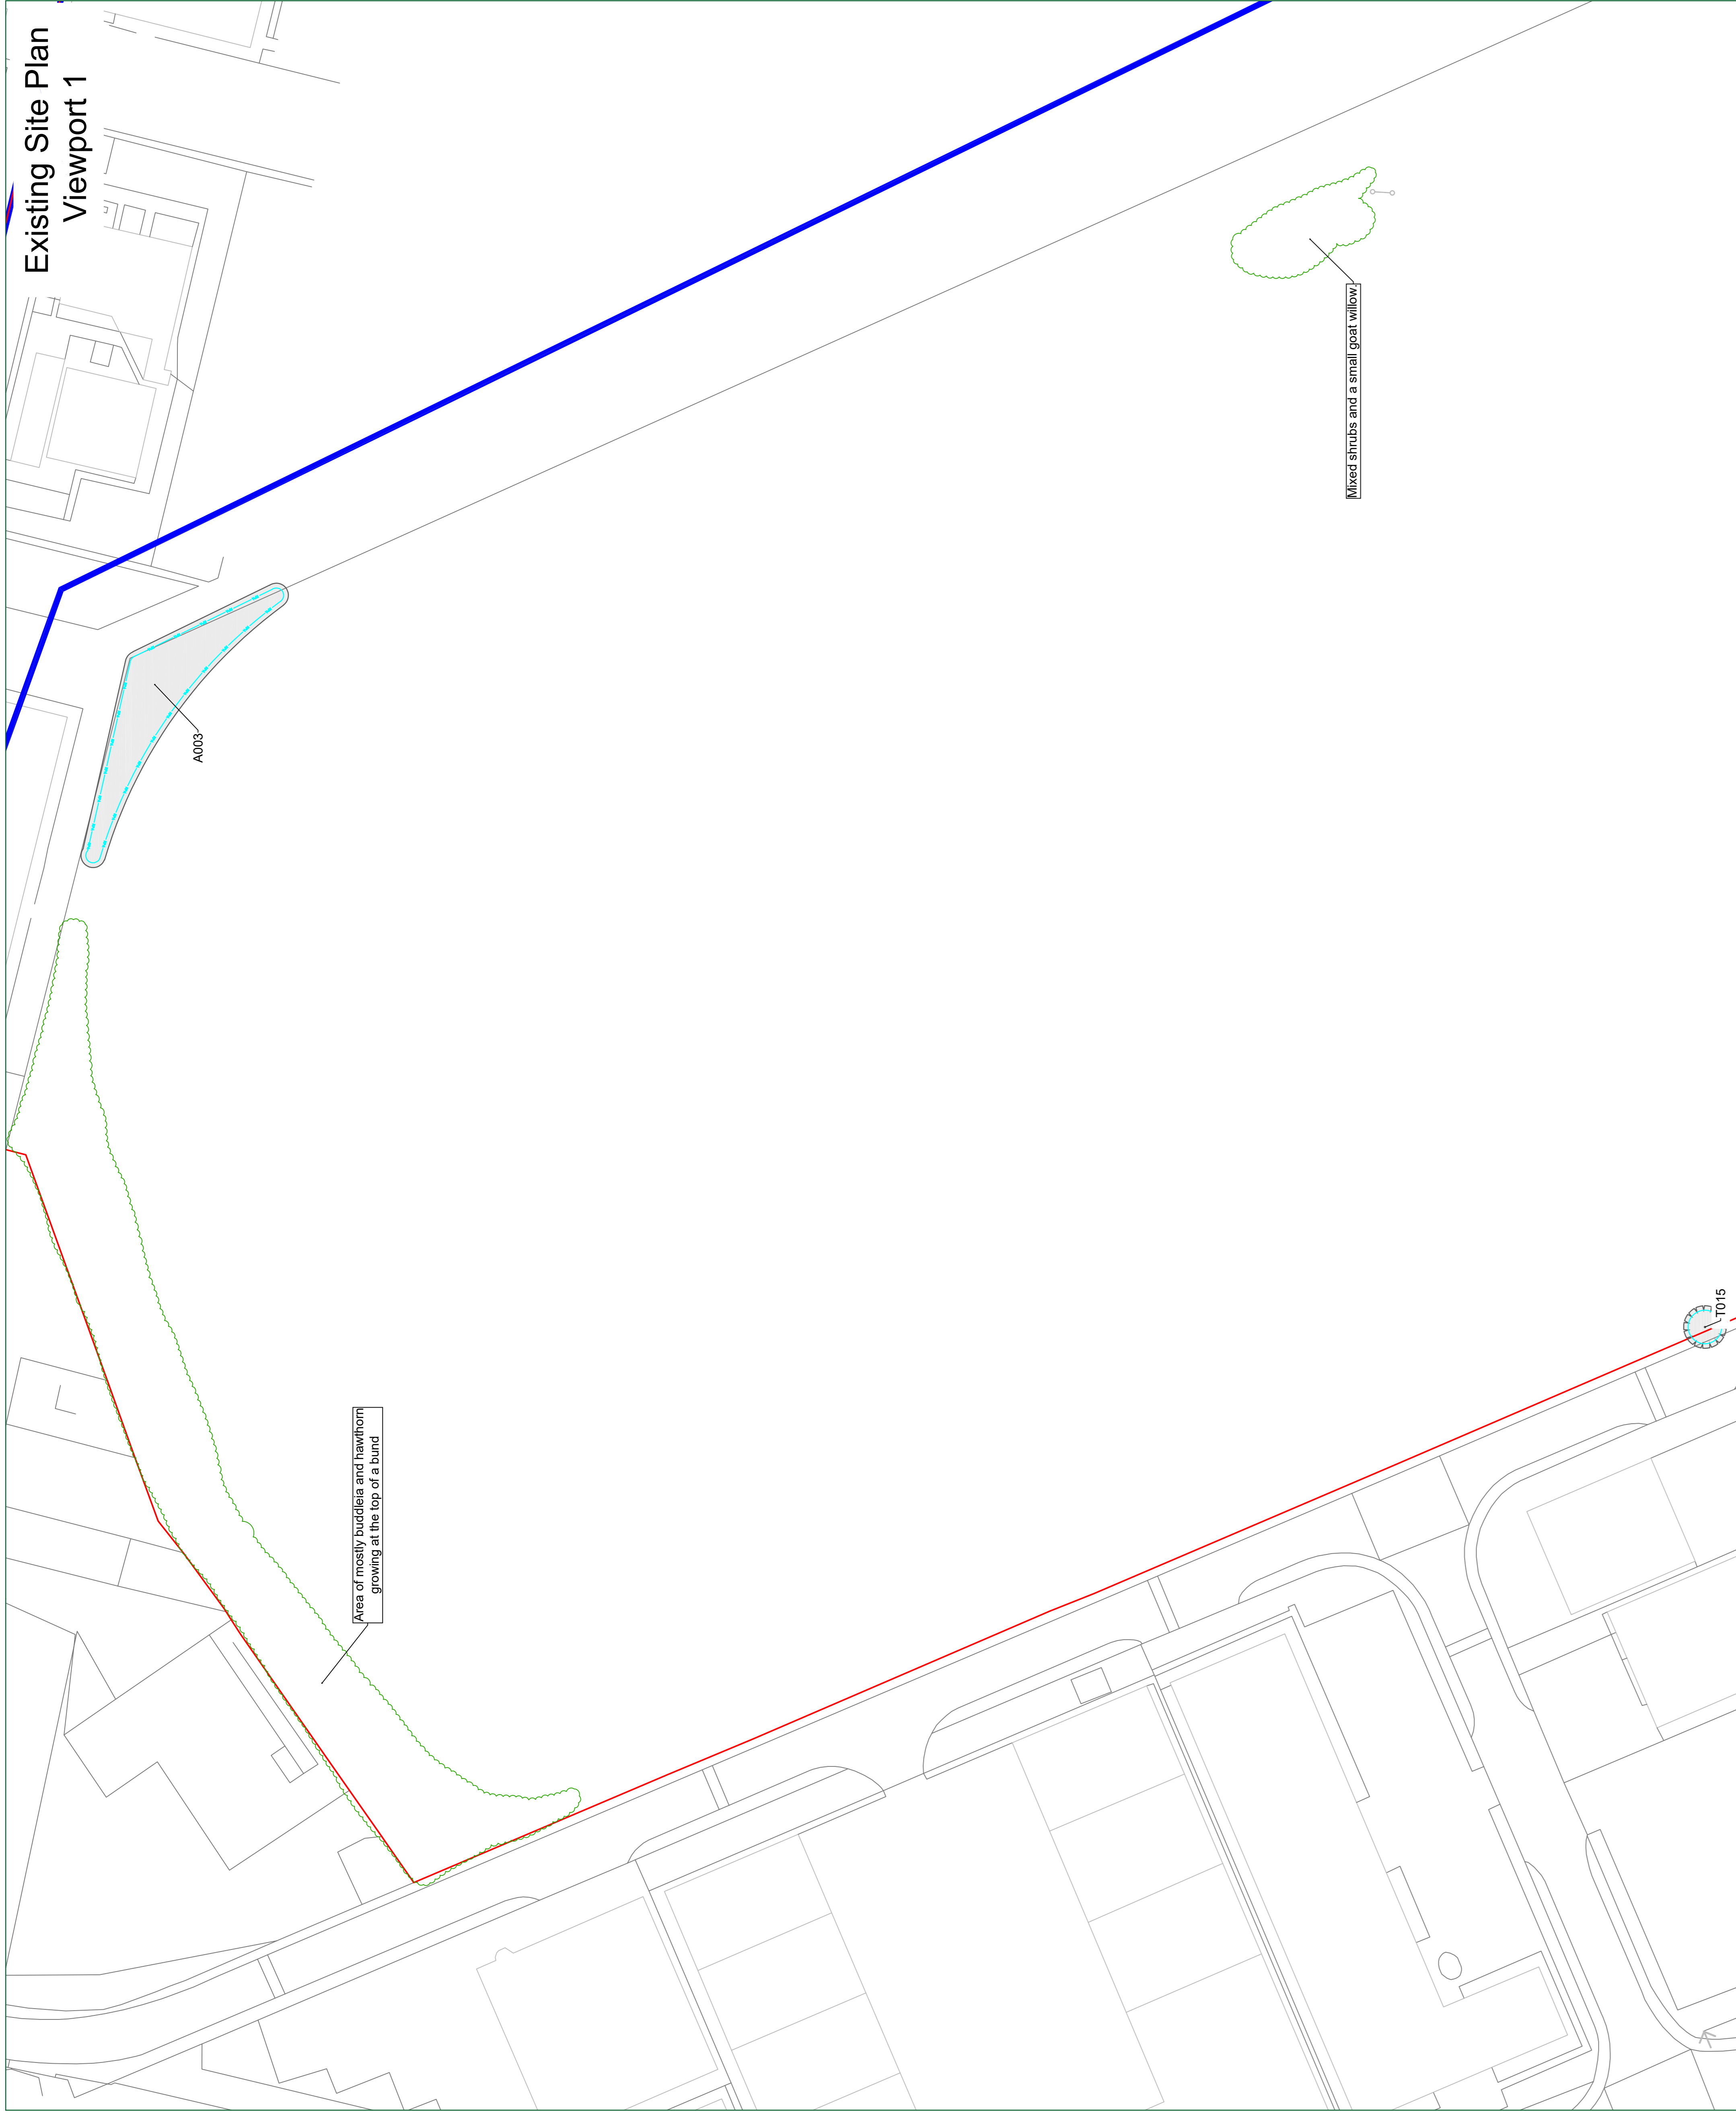

## CATEGORY AND DEFINITION

Trees unsuitable for retention	
Category U	Trees in such condition that they cannot realistically be retained as living trees in the current time scale for longer than 10 years
Trees to be considered for retention	
Category A	Trees of high quality that are estimated remaining life expectancy of 20 years or more
Category B	Trees of high quality that are estimated remaining life expectancy of 10 years or more
Category C	Trees of fair quality that are estimated remaining life expectancy of at least 10 years, or young trees with a stem diameter greater than 100mm

## Site Overview

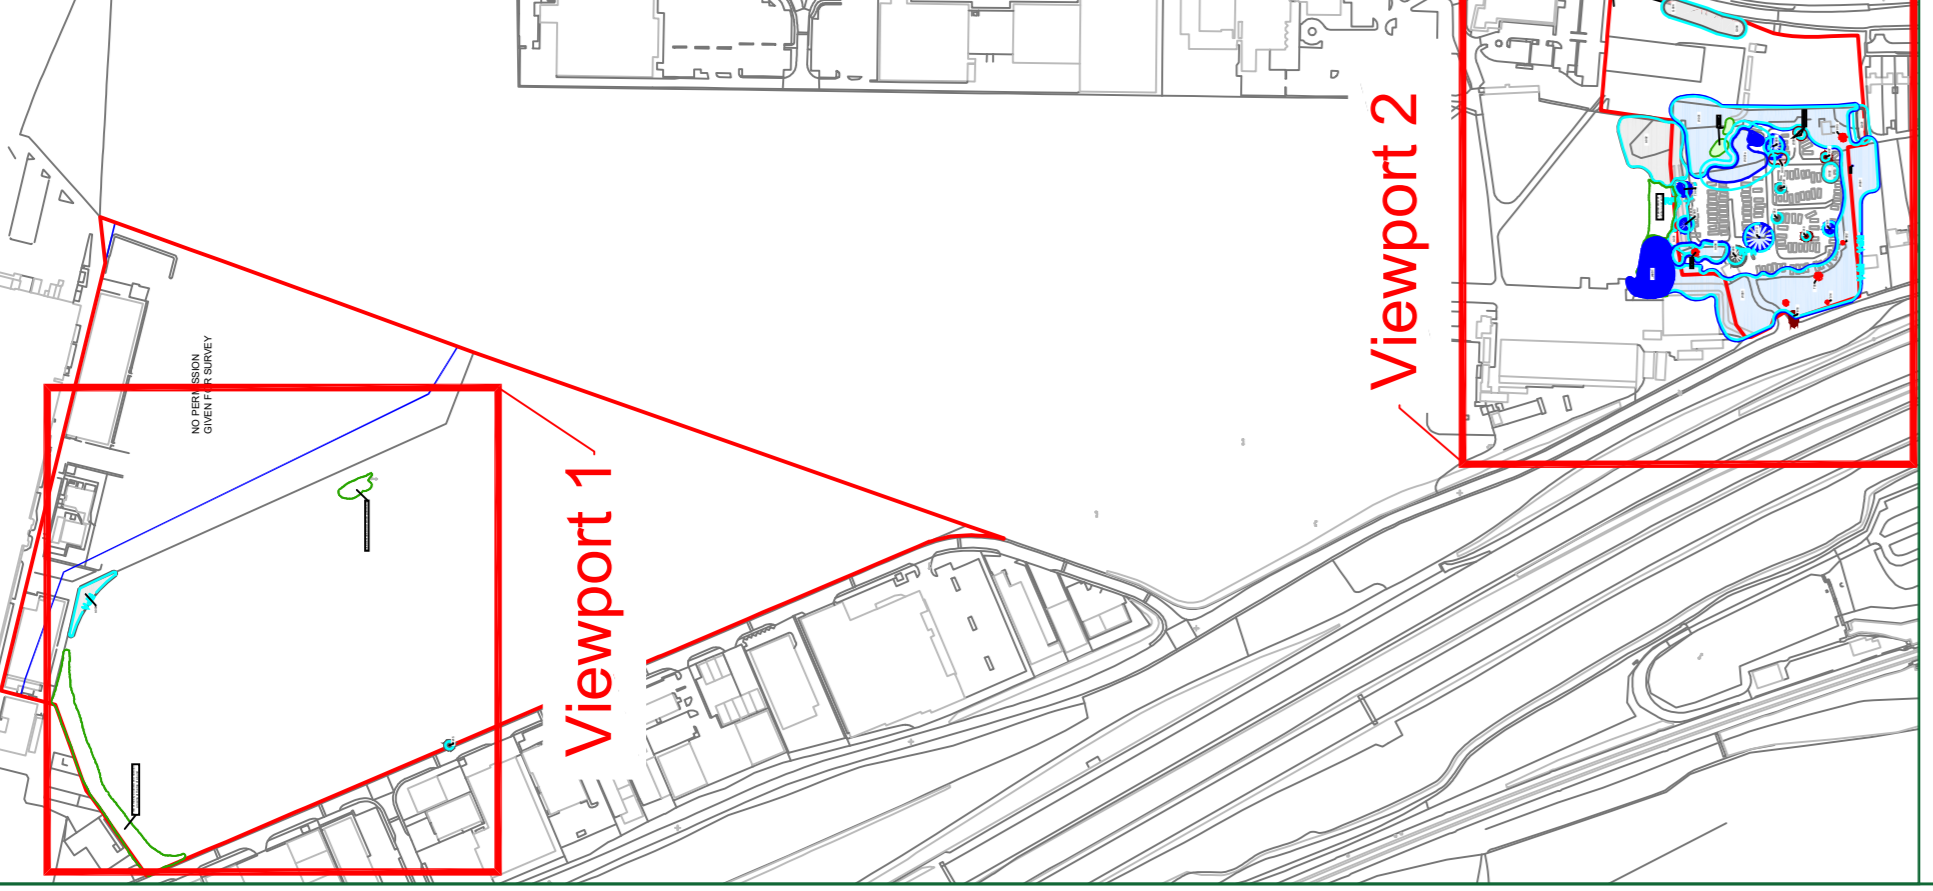

Not to scale



LEGEND	
	Existing Tree/Hedge BS 5837:2012 Category B
	Area within woodland regularly coppiced
	Existing Tree/Hedge BS 5837:2012 Category C
	Existing Tree/Hedge BS 5837:2012 Category U
	Line of Root Protection Area (RPA) - calculated following guidelines set in BS 5857:2012
	Existing Tree/Hedge to be Removed BS 5837:2012 Category U
	Additional features which don't meet BS 5837:2012 categorisation but is included for reference
	Dead or Dying Tree
	Indicative area of fallen trees


## NOTE:

Hayden's Arboricultural Consultants were provided with a Block Plan which showed the position of the trees within the site. These positions have been used for the locations for the surveyed trees. As such the position of the trees/landscape features should not be taken as exact but gives a fair distribution of their locations on site.

Based on Cambridge/BSI drawing reference BS 5837:2012

The position, condition, and dimensions of the trees are based on a site survey undertaken on 29/08/18

The original of this drawing was produced in colour - a monochrome copy should not be relied upon

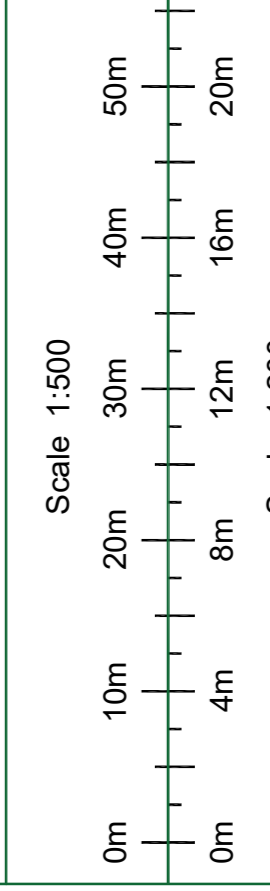

**HAYDEN'S**  
Arboricultural Consultants

© HAYDEN'S 2018

5 Moseleys Farm Business Centre  
Farningham All Saints,  
Sully St, Farningham  
Surrey ST20 6UJ

Head Office: 01284 76391  
South West: 01722 657423  
www.treesurveys.co.uk  
Email: info@treesurveys.co.uk

LDA Design  
Innovation Park Northern and Southern Areas  
Rochester Airport, Chatham, Kent

06.09.18  
NT  
1:500 (A0)  
BF  
6953-D-CP

# Existing Site Plan Viewport 2

