


NOTES:
 Do Not Scale.
 Report all discrepancies, errors and omissions.
 Verify all dimensions on site before commencing any work on site or preparing shop drawings.
 All materials, components and workmanship are to comply with the relevant British Standards, Codes of Practice, and appropriate manufacturers recommendations that from time to time shall apply.
 For all specialist work, see relevant drawings.
 This drawing and design are copyright of Clague LLP
 Registration number OC335948.

Rev	Date	Description
-----	------	-------------

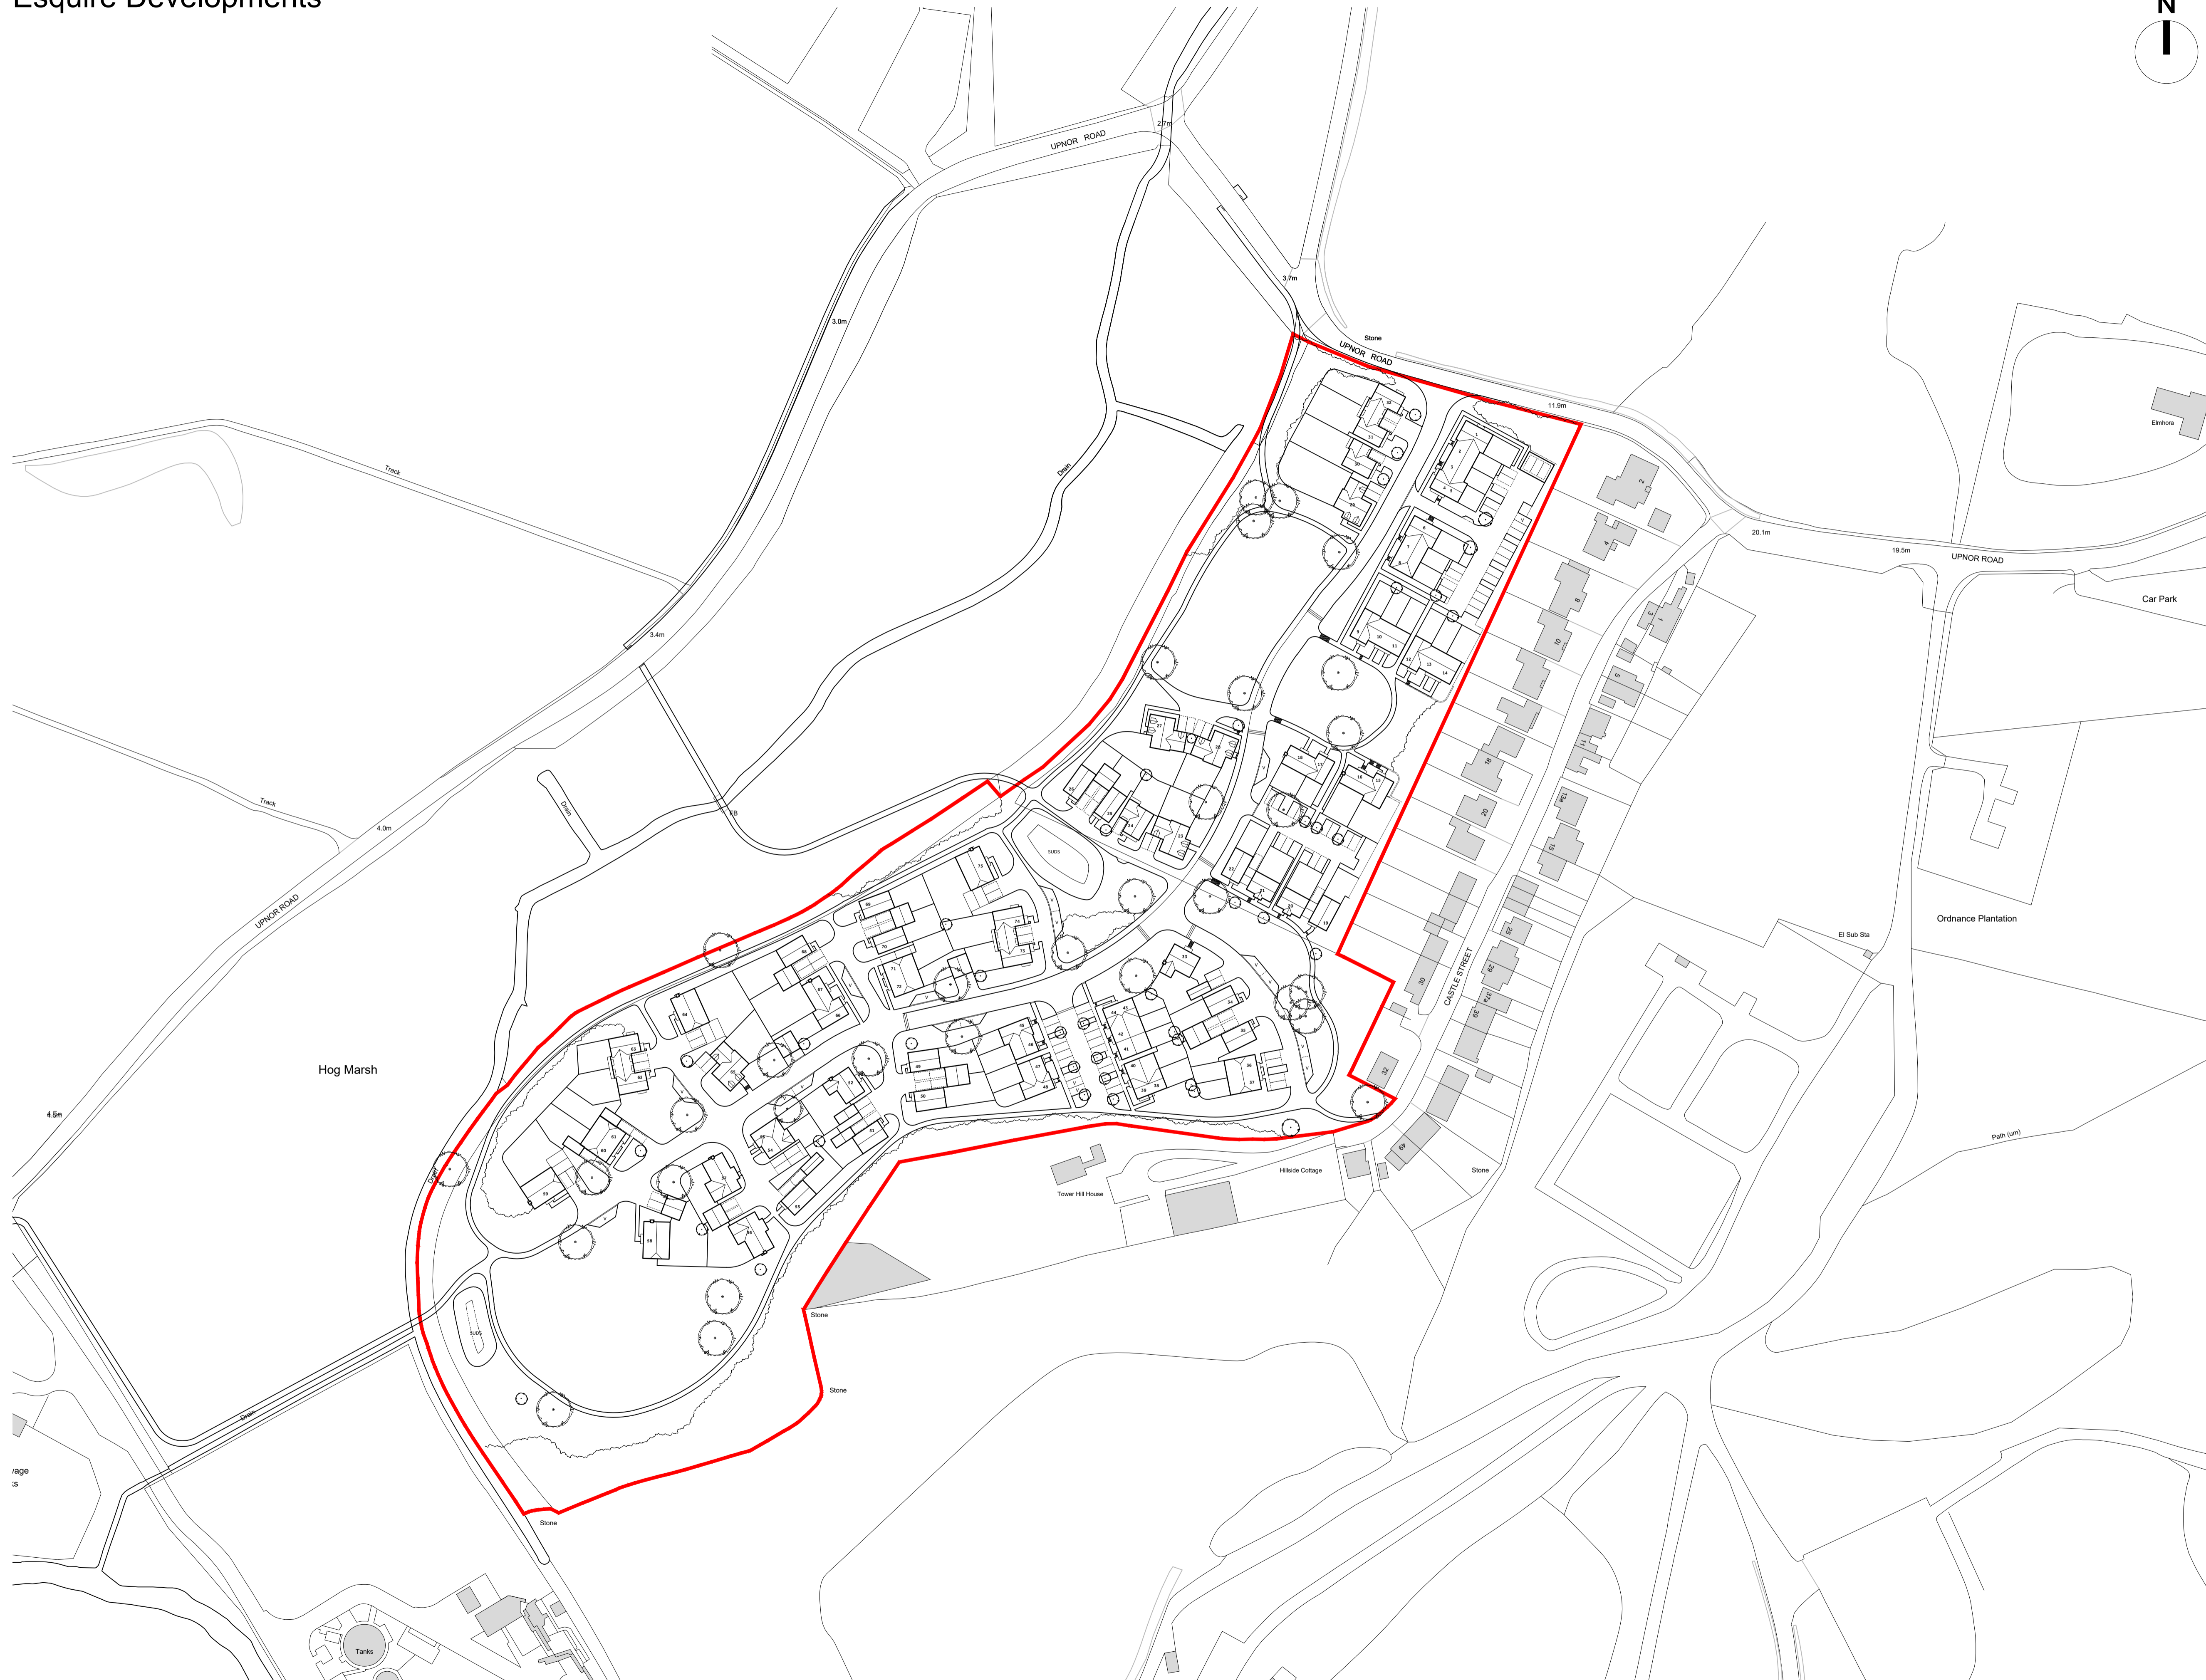

Project Title
**Proposed Residential Development
 Land at Upnor Road
 Upnor**

Drawing Description
Proposed Site Layout Plan

Scale 1:1000@A1	Drawn by JS
Date March 2020	Checked by TWM

CLAGUE ARCHITECTS

62 Burgate, Canterbury Kent CT1 2BH	01227 762060
1 Kinsbourne Court, Luton Road, Harpenden, Hertfordshire AL5 3BL	01582 765102
8, Disney Street London SE1 1JF	0203 597 6112

CANTERBURY	LONDON	HARPENDEN
------------	--------	-----------

Drawing Number	Revision
----------------	----------

29414A / 10

