


NOTES:  
 Report all discrepancies, errors and omissions.  
 Verify all dimensions on site before commencing any work on site or preparing shop drawings.  
 All materials, components and workmanship are to comply with the relevant British Standards, Codes of Practice, and appropriate manufacturers recommendations that from time to time shall apply.  
 For all specialist work, see relevant drawings.  
 This drawing and design are copyright of Clague LLP  
 Registration number OC335948.

Rev	Date	Description
-----	------	-------------

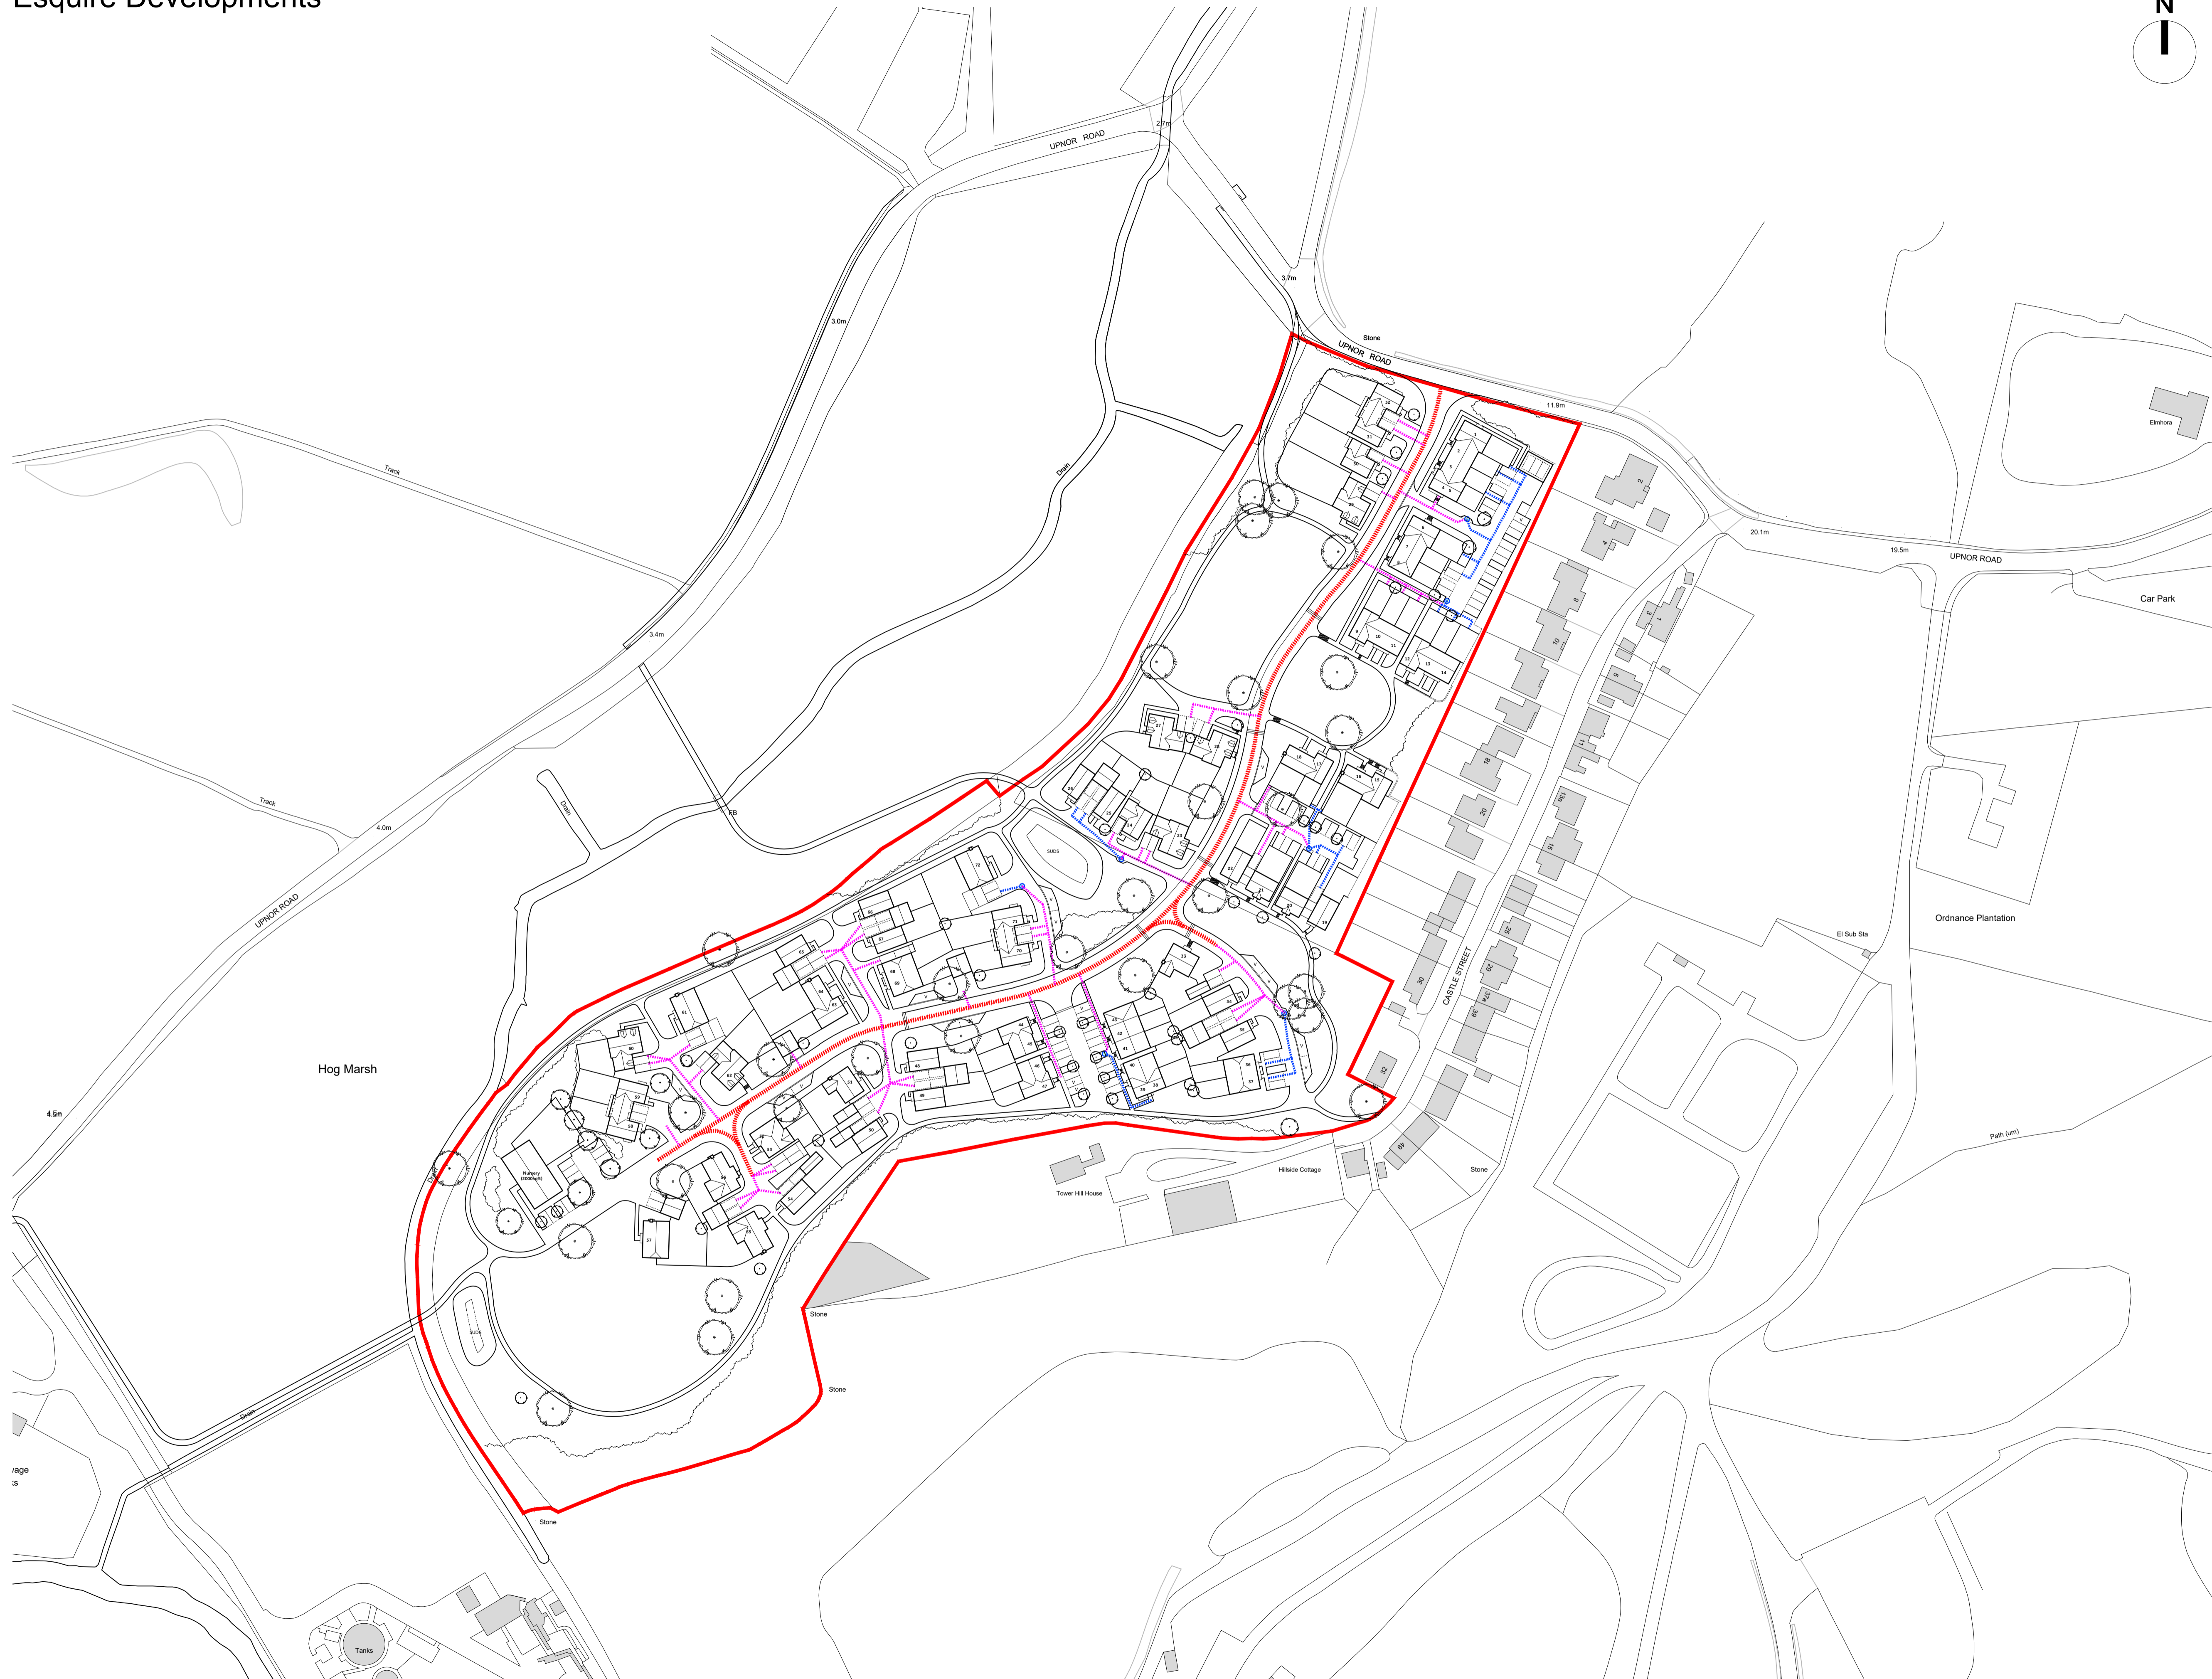

**K E Y**

	Refuse Appliance Route
	Attendant walking Route max distance: 25m
	Householder walking route max distance: 30m
	Bin Collection Point

Project Title  
**Proposed Residential Development  
 Land at Upnor Road  
 Upnor**

Drawing Description  
**Proposed Site Layout Plan  
 Refuse Strategy**

Scale 1:1000@A1	Drawn by JS
Date April 2020	Checked by TWM

**CLAGUE ARCHITECTS**

62 Burgate, Canterbury  
 Kent CT1 2BH 01227 762060  
 1 Kinsbourne Court, Luton Road,  
 Harpenden, Hertfordshire AL5 3BL 01582 765102  
 8, Disney Street  
 London SE1 1JF 0203 597 6112

CANTERBURY LONDON HARPENDEN

Drawing Number <b>29414A / 14</b>	Revision <b>A</b>
--------------------------------------	----------------------

