


COPYRIGHT RESERVED This map is reproduced from Ordnance Survey material with the permission of Ordnance Survey on behalf of the Controller of Her Majesty's Stationery Office Crown copyright. Unauthorised reproduction infringes Crown copyright and may lead to prosecution or civil proceedings. Medway Council Licence Number 100024225, 2022.

**FOR INFORMATION**

DO NOT SCALE

<b>Notes</b> 1. This drawing is to be read in conjunction with Medway Council Drawing numbers 731170/LRE/100/011 and 12.	Rev	Description	By	Date	Chk'd	Appr'd	 <b>Medway COUNCIL</b> <i>Serving You</i>	Project Luton Road, Chatham Casualty Reduction Scheme – Upper Luton Road to York Hill		Title Phase 1b Scheme Details Sheet 1 of 3 A2		
									Scale NTS		Drawn MD Date 23/6/22	Checked - Date -
							REGENERATION, CULTURE & ENVIRONMENT DIRECTORATE HIGHWAYS, CAPITAL PROJECTS GUN WHARF DOCK ROAD, CHATHAM KENT, ME4 4TR Tel. (01634) 333 333					

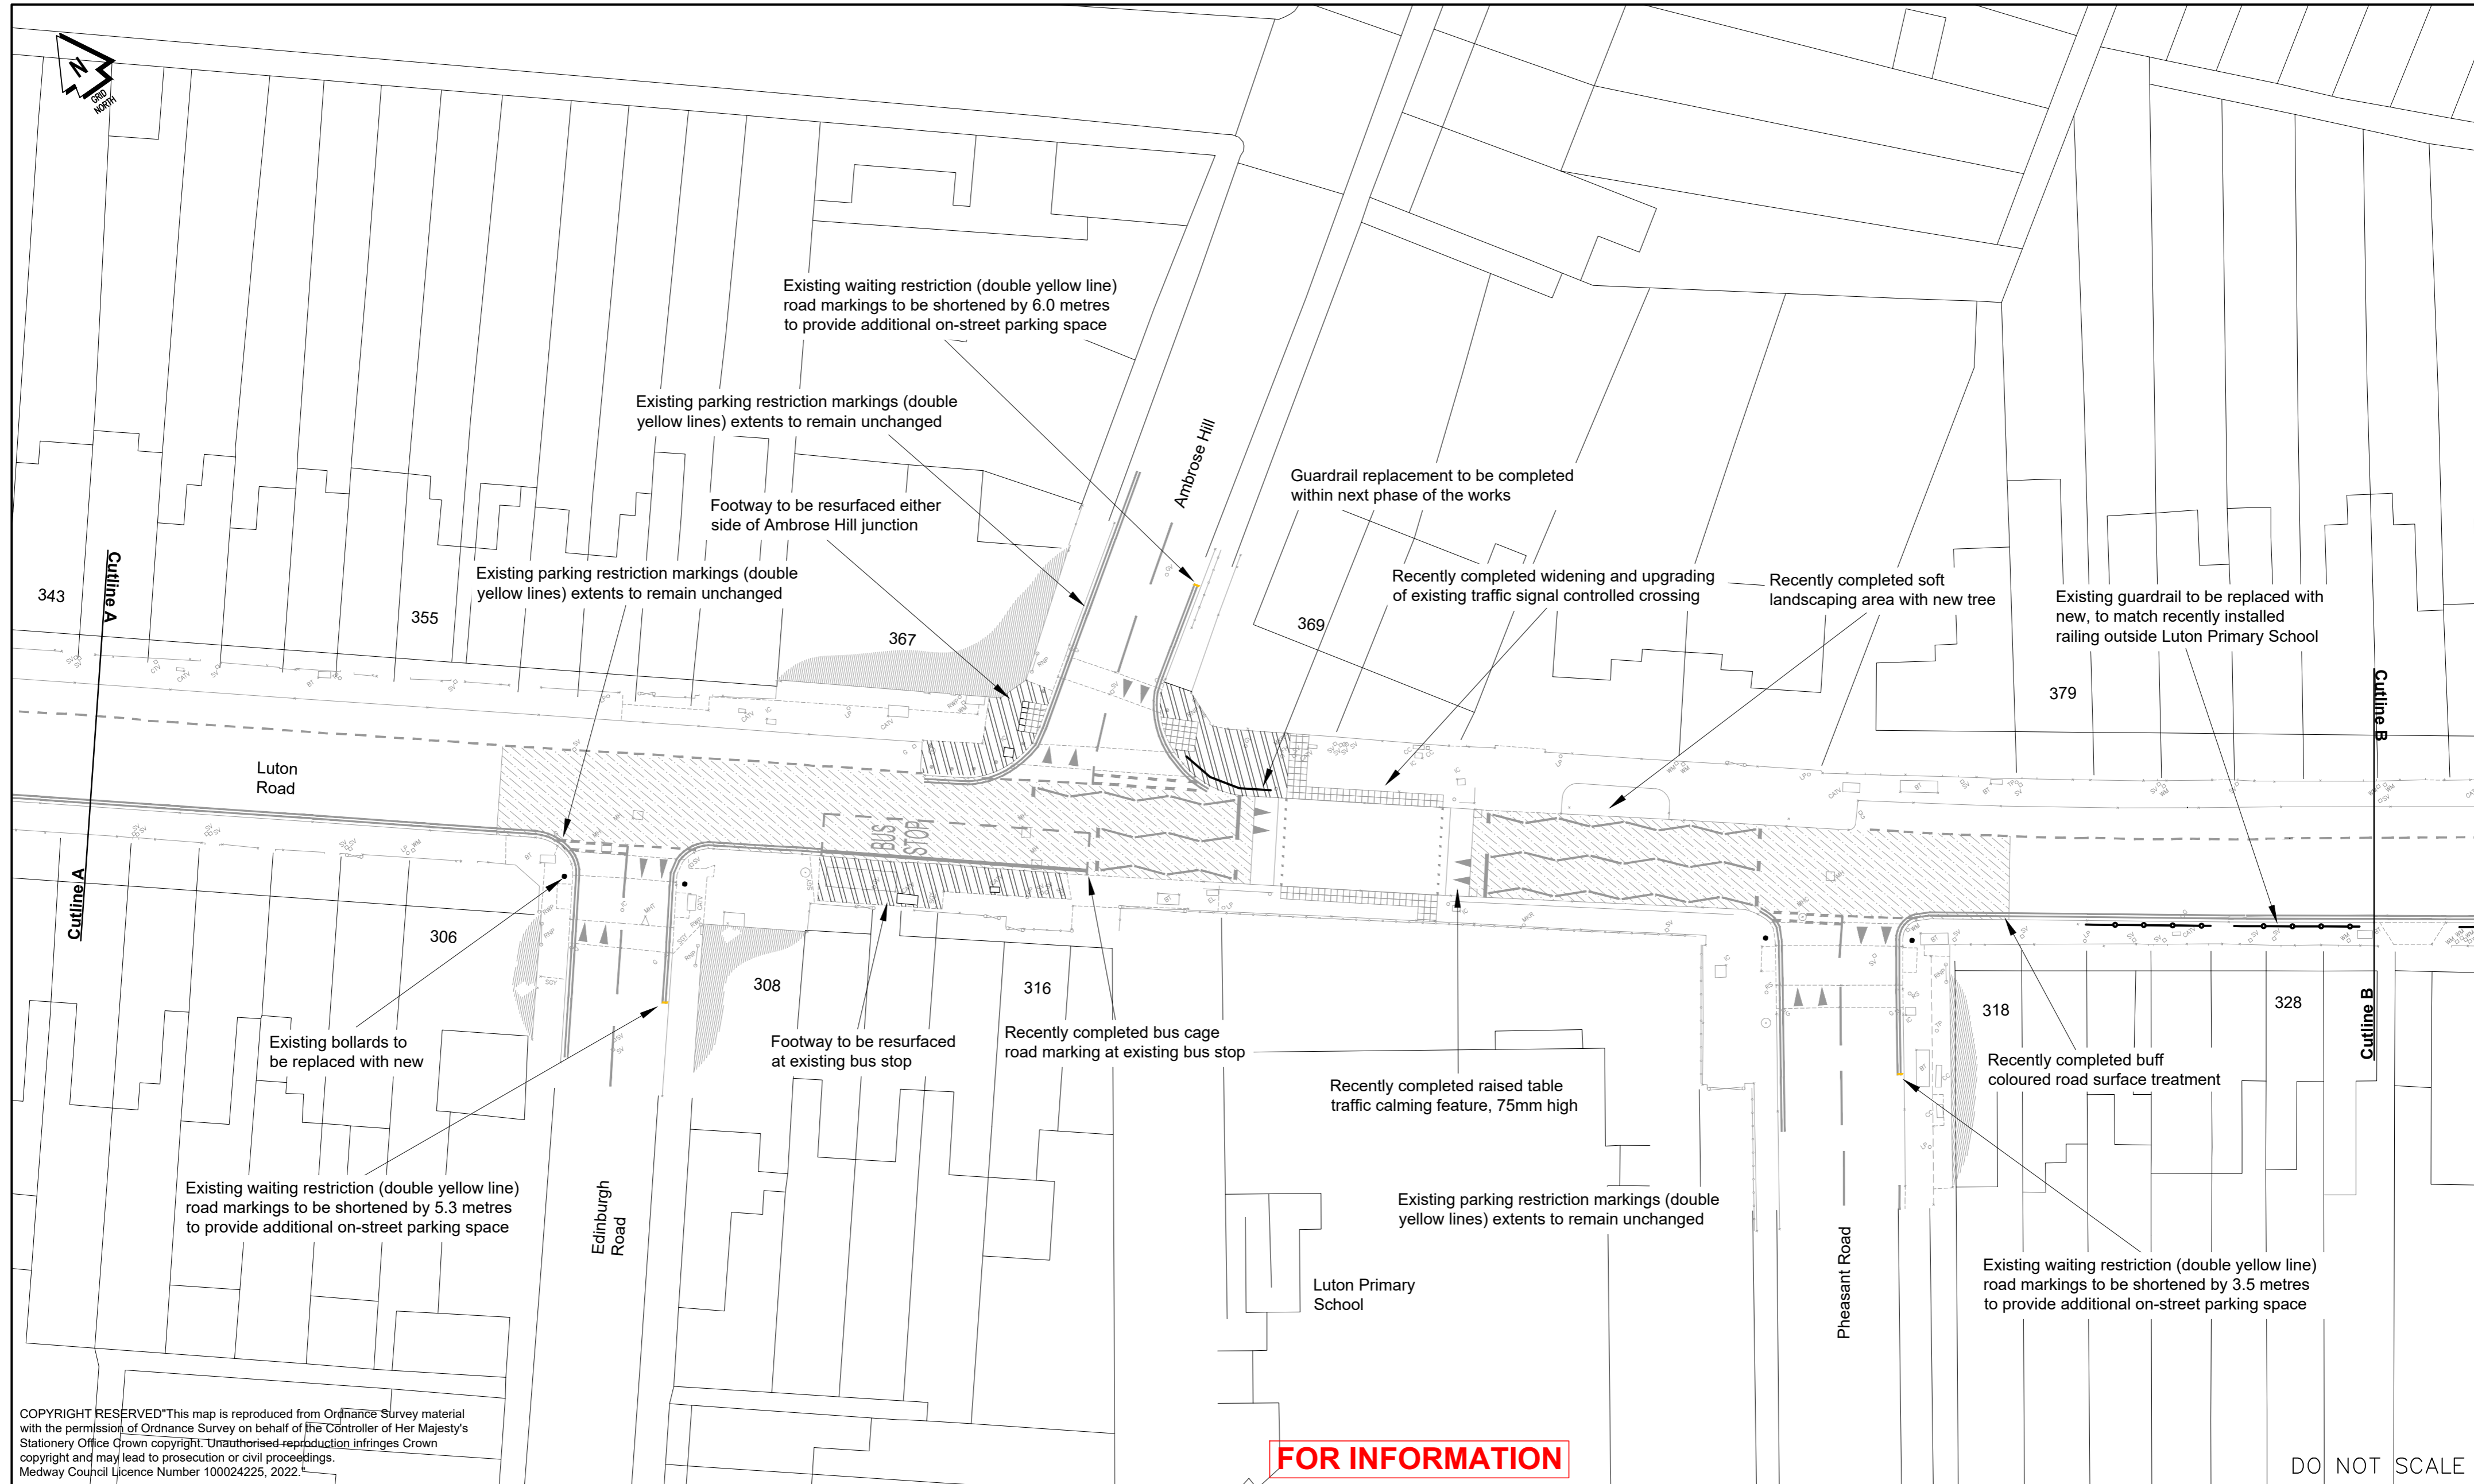

COPYRIGHT RESERVED\*This map is reproduced from Ordnance Survey material with the permission of Ordnance Survey on behalf of the Controller of Her Majesty's Stationery Office Crown copyright. Unauthorised reproduction infringes Crown copyright and may lead to prosecution or civil proceedings. Medway Council Licence Number 100024225, 2022.

**FOR INFORMATION**

DO NOT SCALE


**Notes**  
1. This drawing is to be read in conjunction with Medway Council Drawing numbers 731170/LRE/100/010 and 12.

Rev	Description	By	Date	Chk'd	Appr'd

  
**Medway COUNCIL**  
 Serving You

REGENERATION, CULTURE & ENVIRONMENT DIRECTORATE  
 HIGHWAYS, CAPITAL PROJECTS  
 GUN WHARF  
 DOCK ROAD, CHATHAM  
 KENT, ME4 4TR  
 Tel. (01634) 333 333

Project Luton Road, Chatham Casualty Reduction Scheme – Upper Luton Road to York Hill					
Title Phase 1b Scheme Details Sheet 2 of 3					A2
Scale NTS	Drawn MD Date 23/6/22	Checked - Date -	Approved - Date -	Drawing No. 731170/LRE/110/11	Rev -

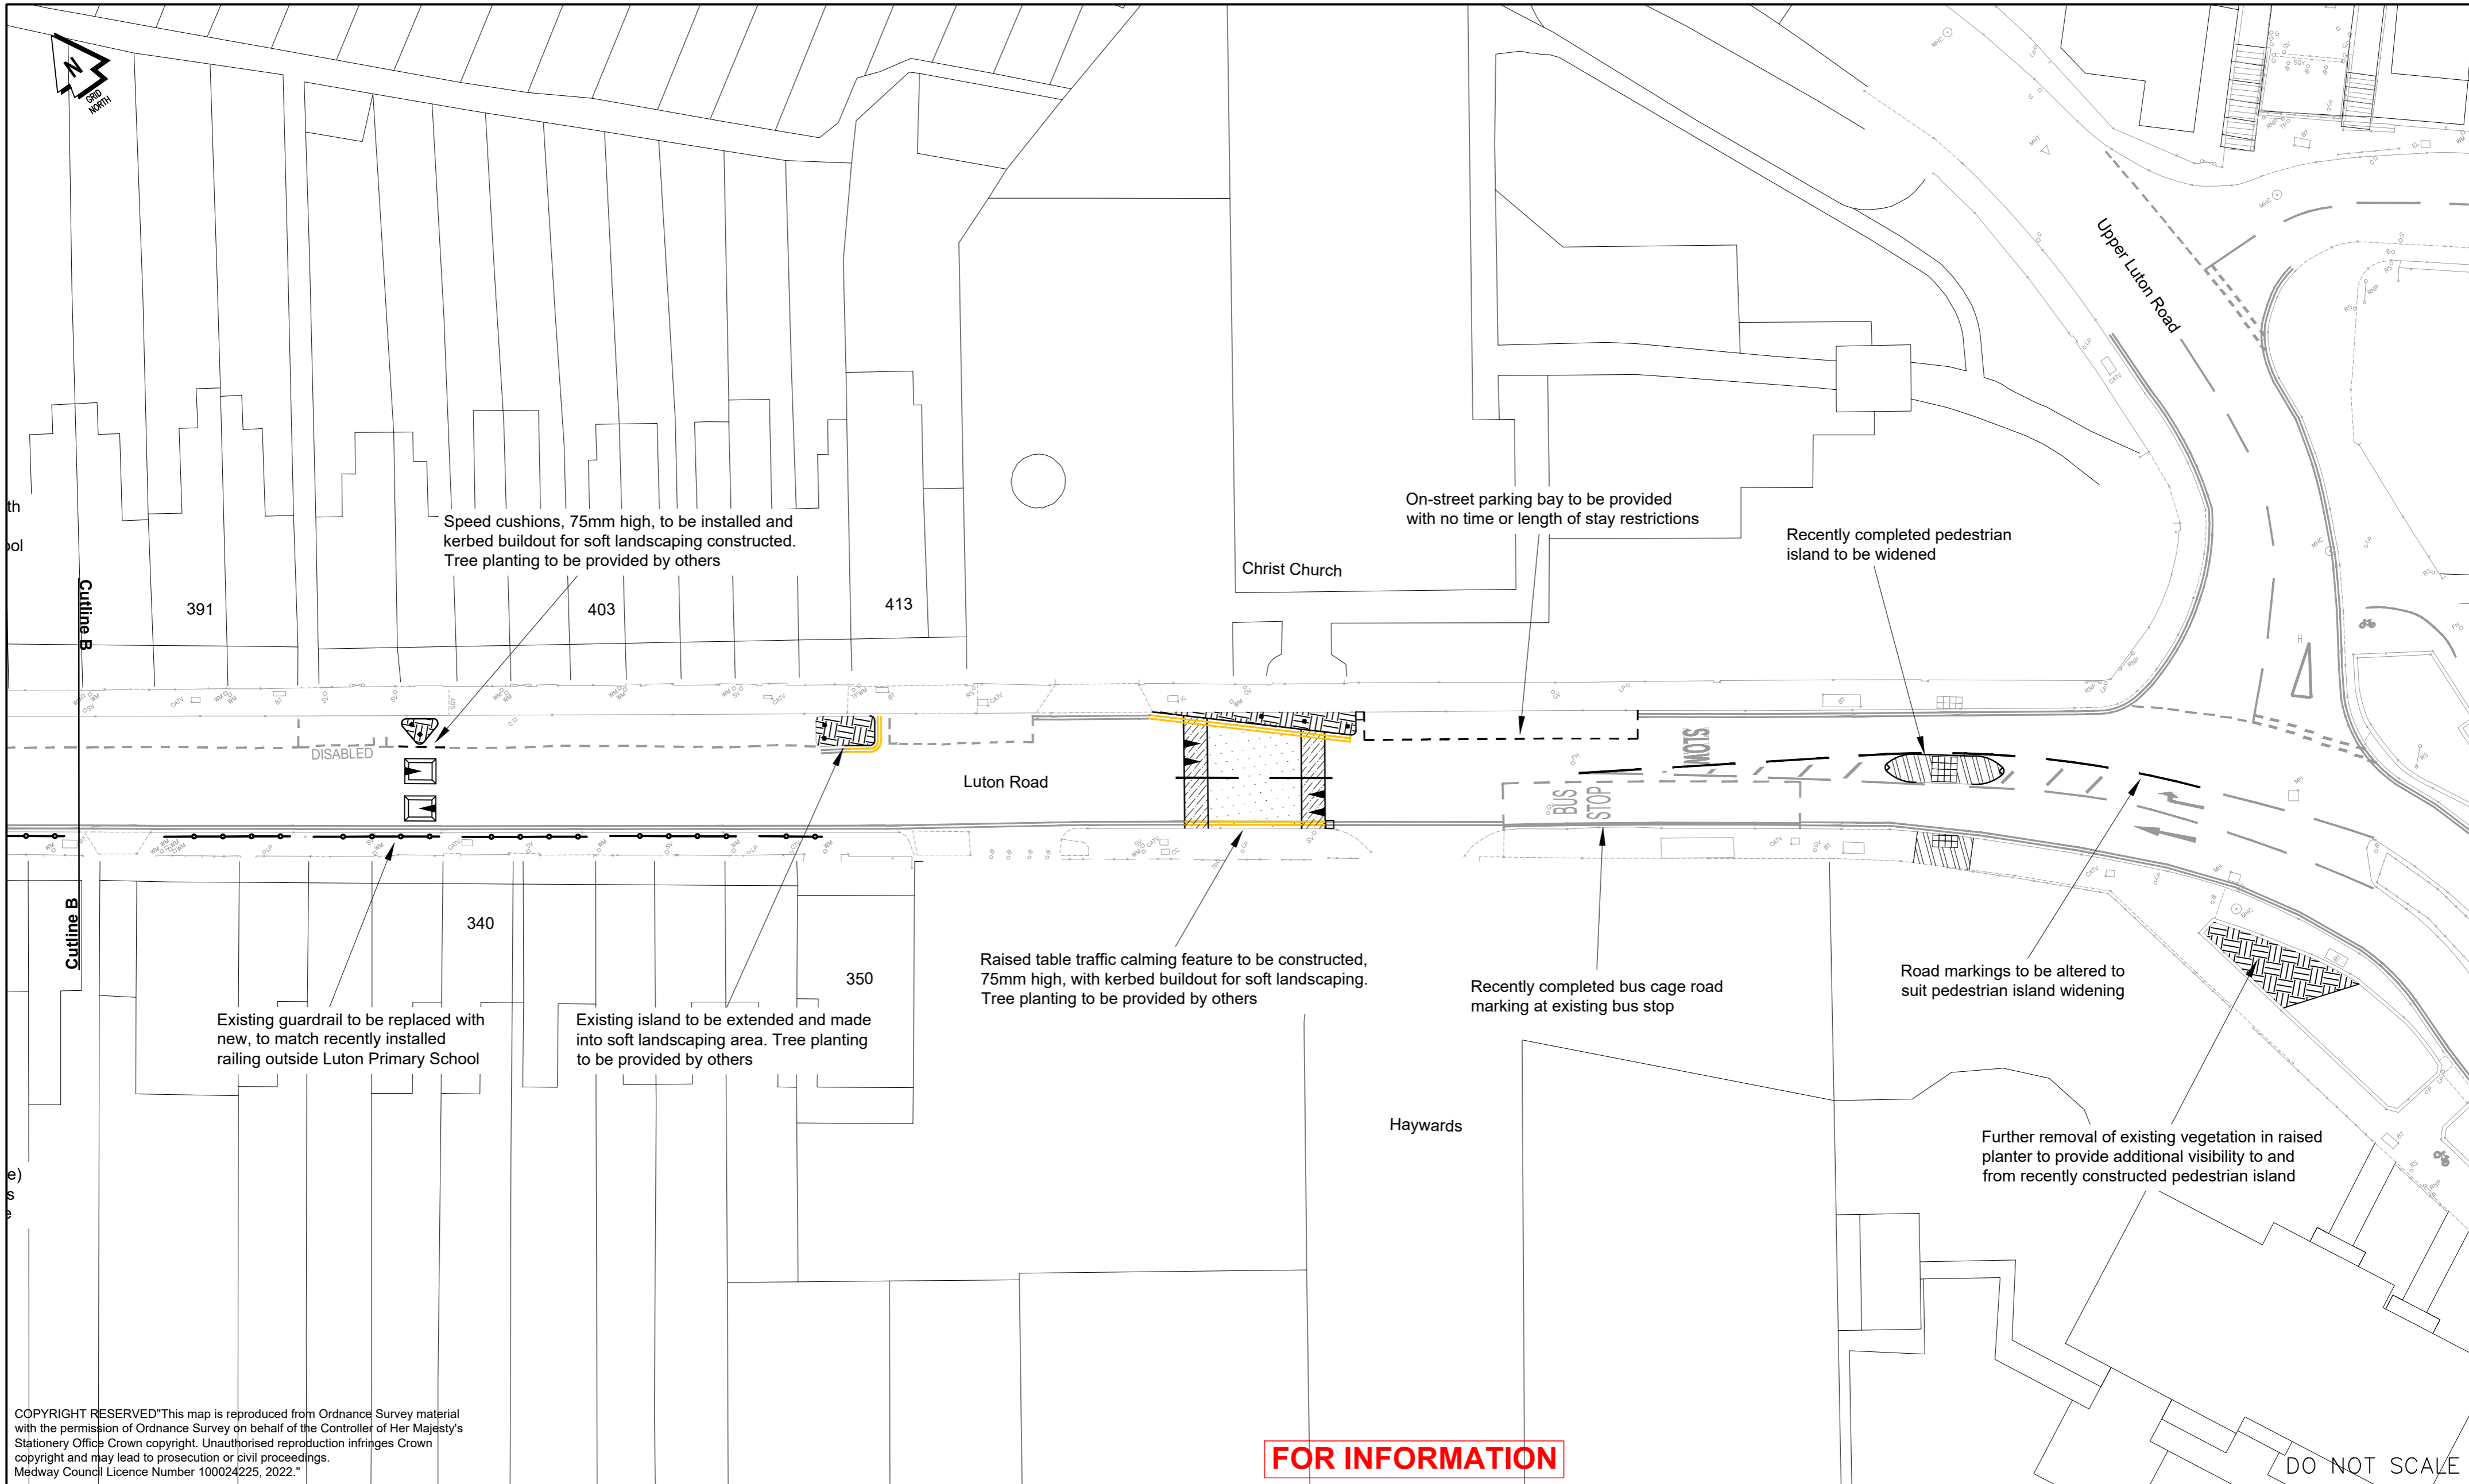

COPYRIGHT RESERVED\*This map is reproduced from Ordnance Survey material with the permission of Ordnance Survey on behalf of the Controller of Her Majesty's Stationery Office Crown copyright. Unauthorised reproduction infringes Crown copyright and may lead to prosecution or civil proceedings. Medway Council Licence Number 100024225, 2022."

**FOR INFORMATION**

**Notes**  
1. This drawing is to be read in conjunction with Medway Council Drawing numbers 731170/LRE/100/010 and 11.

Rev	Description	By	Date	Chk'd	Appr'd

						Project Luton Road, Chatham Casualty Reduction Scheme – Upper Luton Road to York Hill						
						Title Phase 1b Scheme Details Sheet 3 of 3						A2
REGENERATION, CULTURE & ENVIRONMENT DIRECTORATE HIGHWAYS, CAPITAL PROJECTS GUN WHARF DOCK ROAD, CHATHAM KENT, ME4 4TR Tel. (01634) 333 333						Scale	Drawn	Checked	Approved	Drawing No.		Rev
						NTS	M12 Date 23/6/22	-	-	731170/LRE/110/12		