



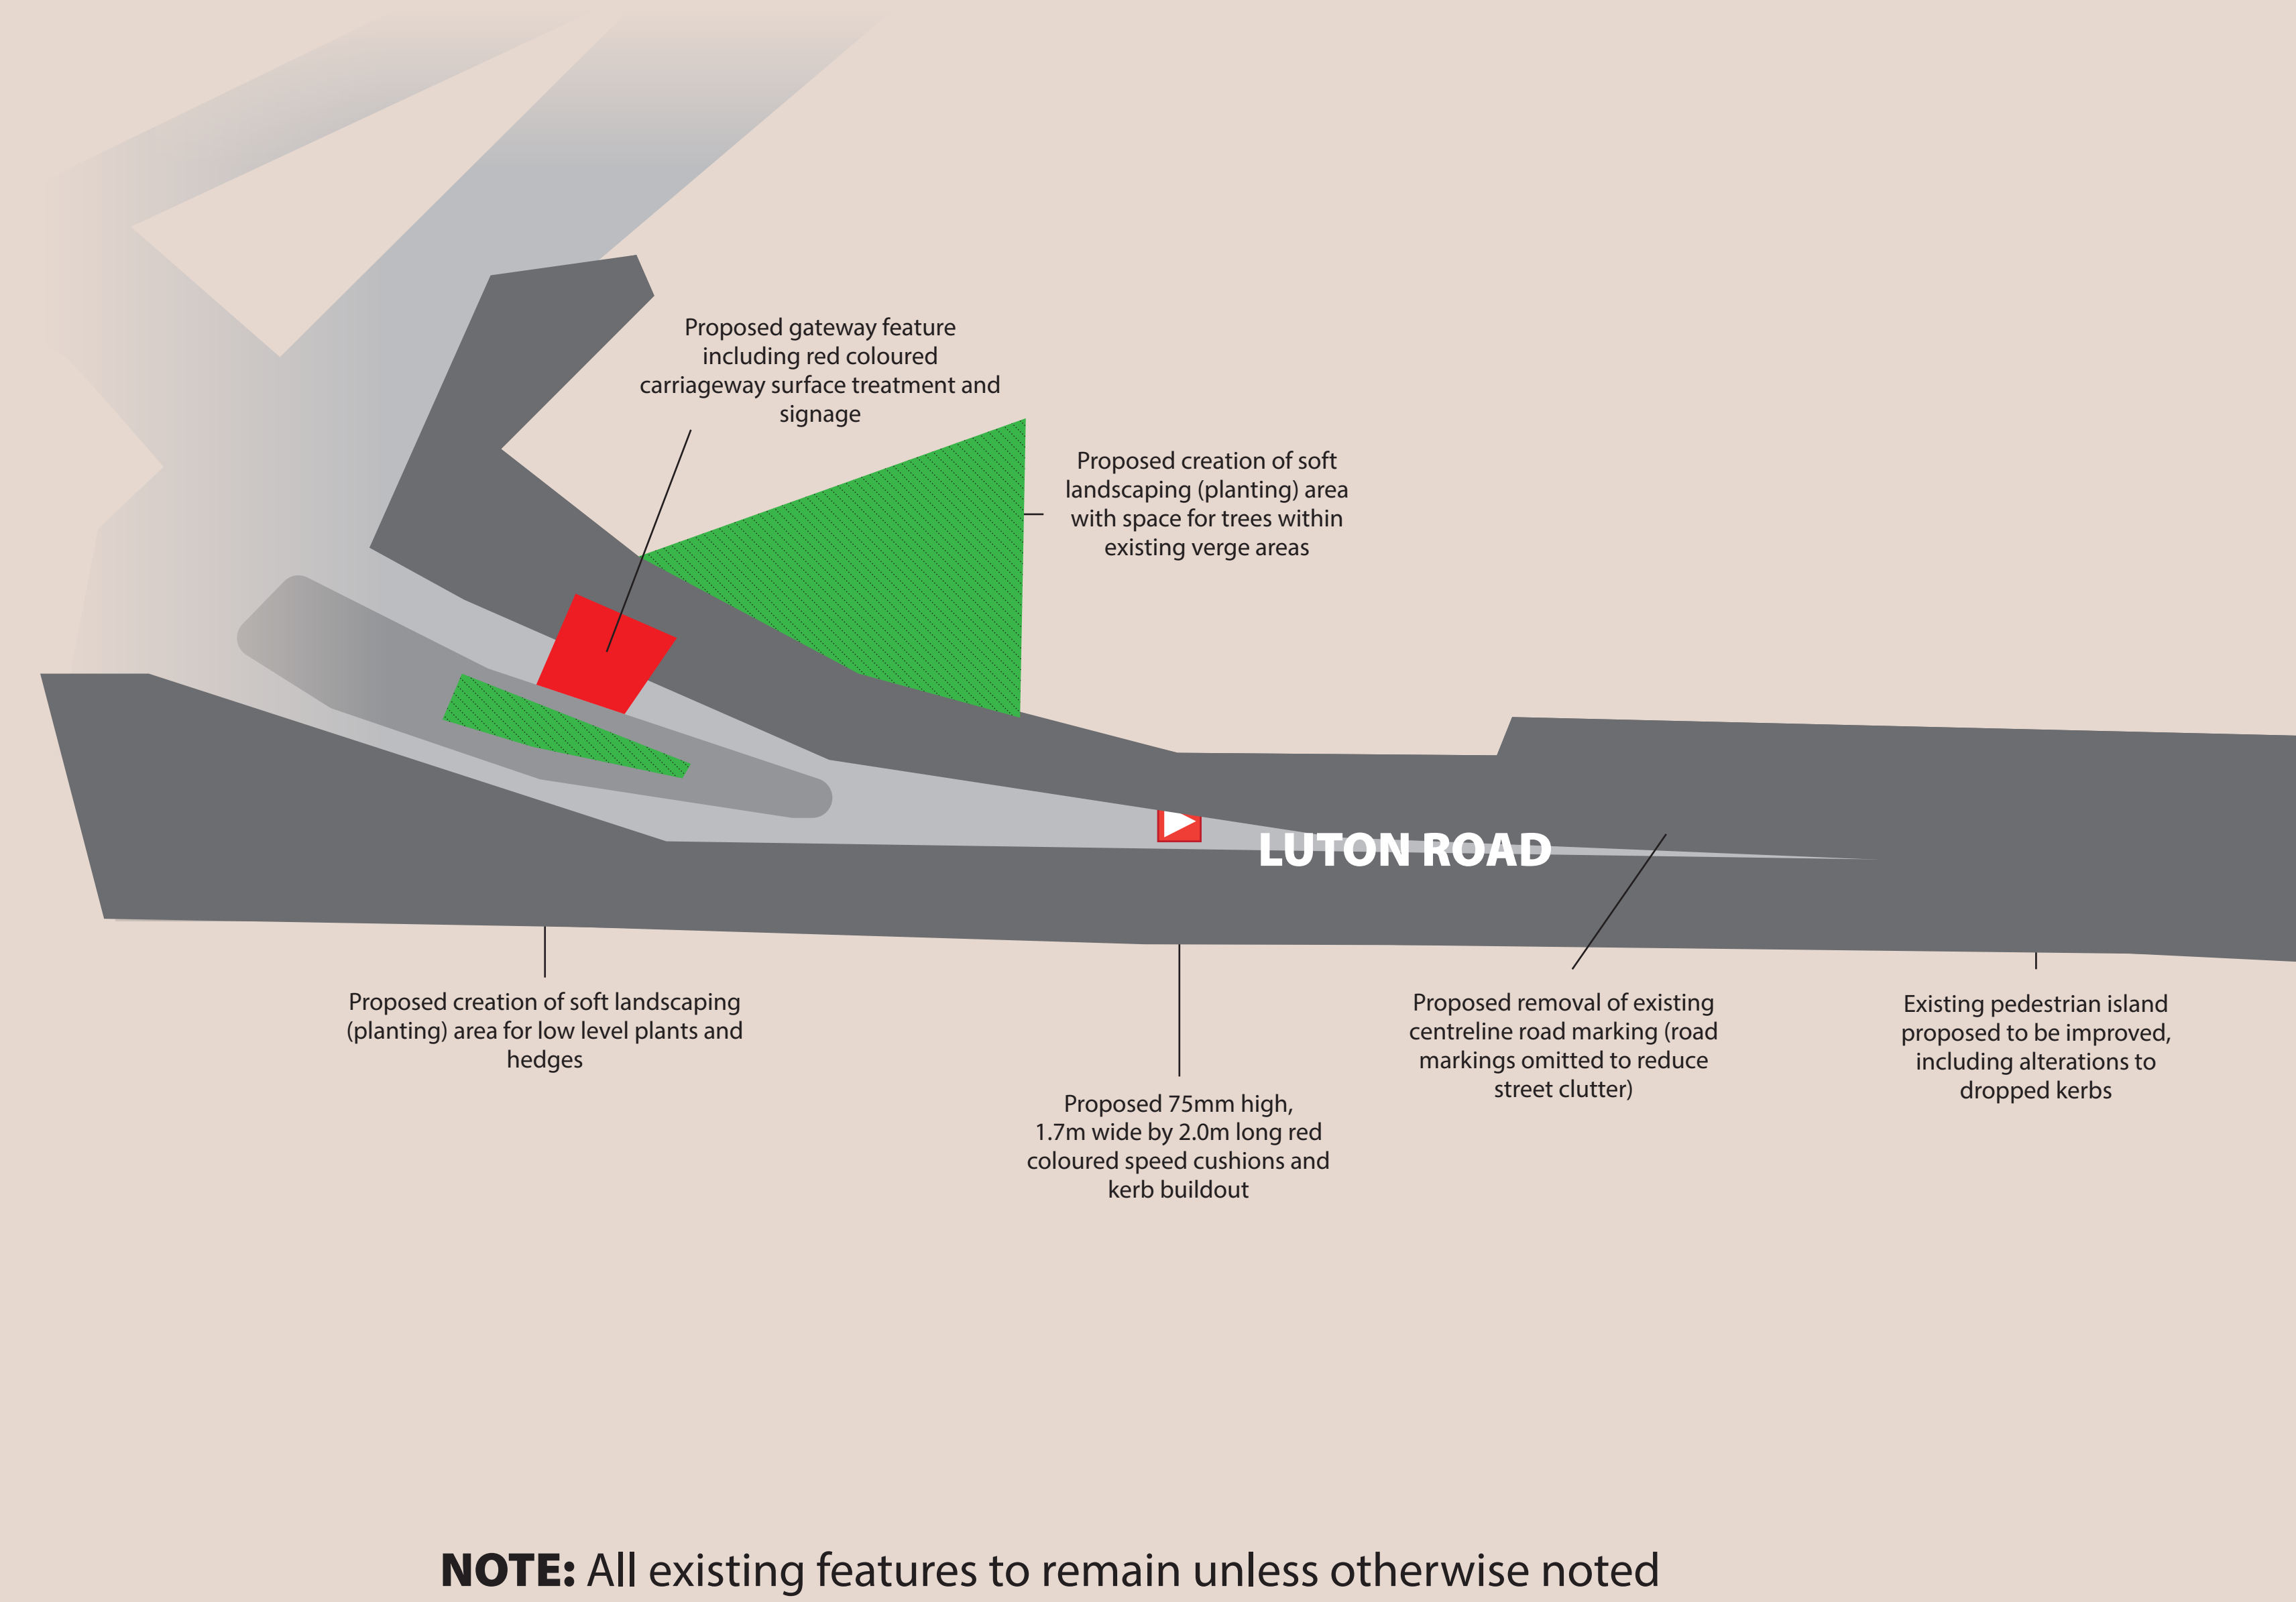


## CONSULTATION LUTON ROAD SAFETY PROJECT – PHASE 2

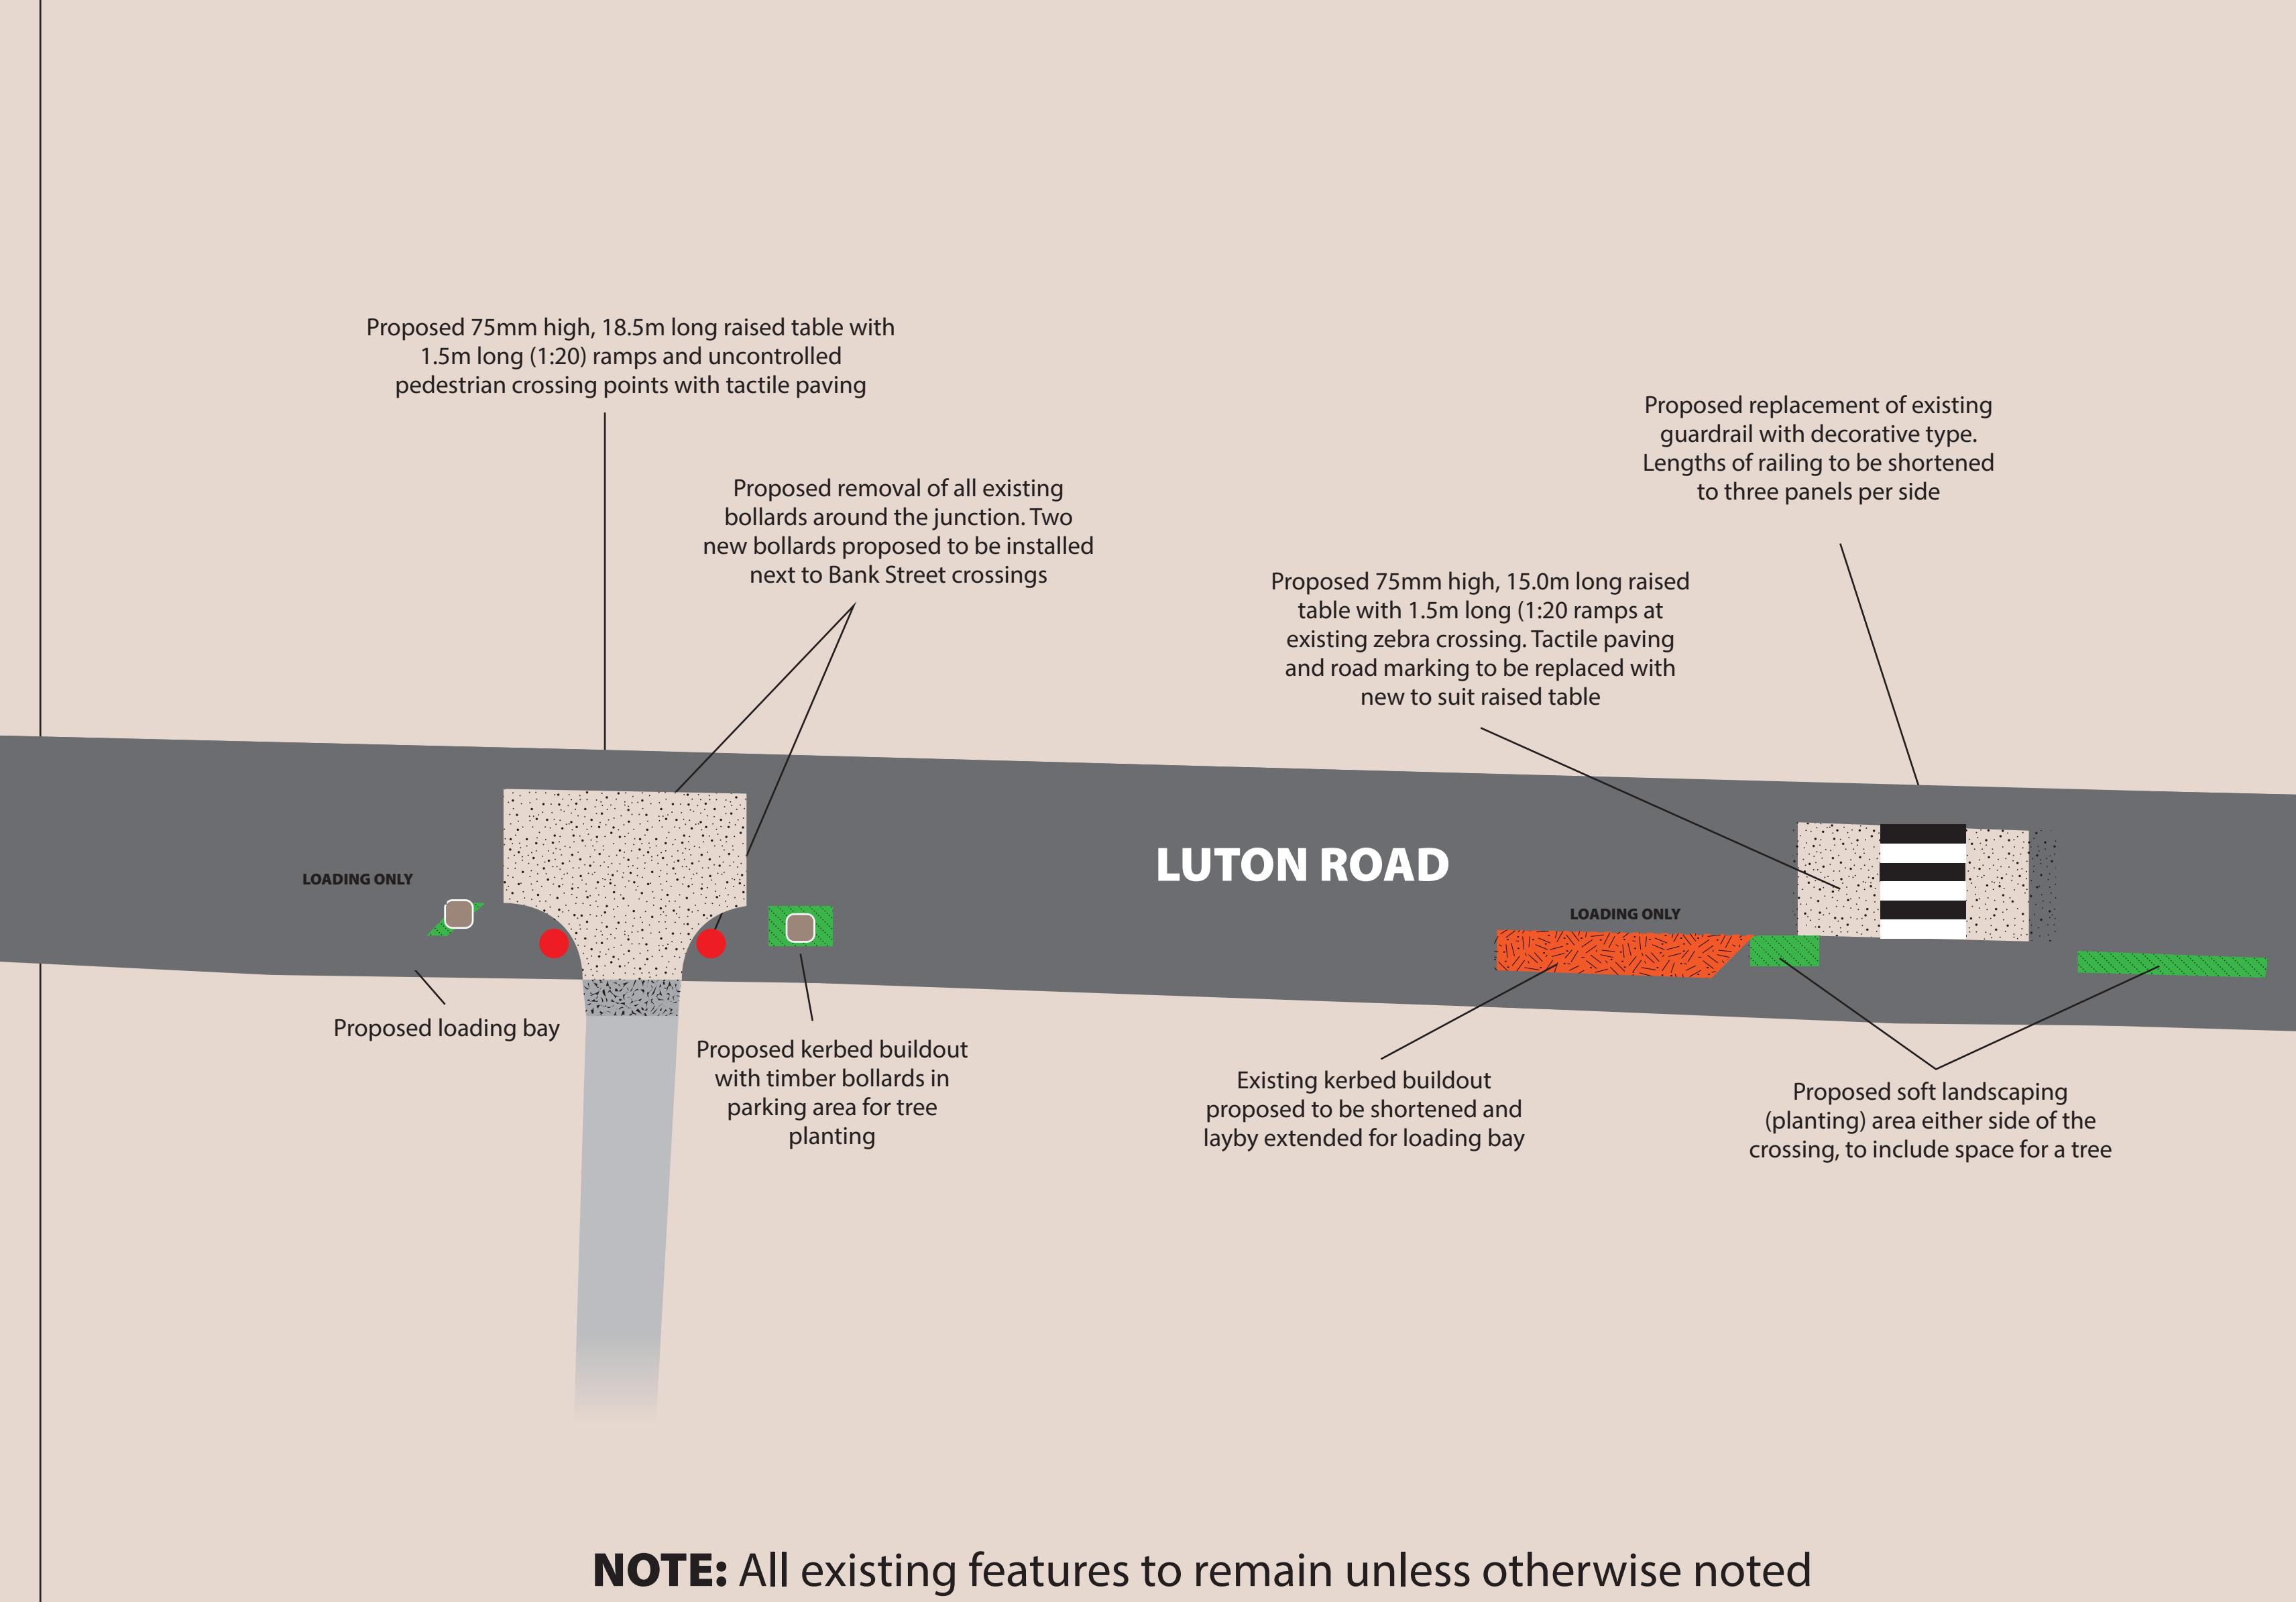

## CONSULTATION LUTON ROAD SAFETY PROJECT – PHASE 2



## CONSULTATION LUTON ROAD SAFETY PROJECT – PHASE 2

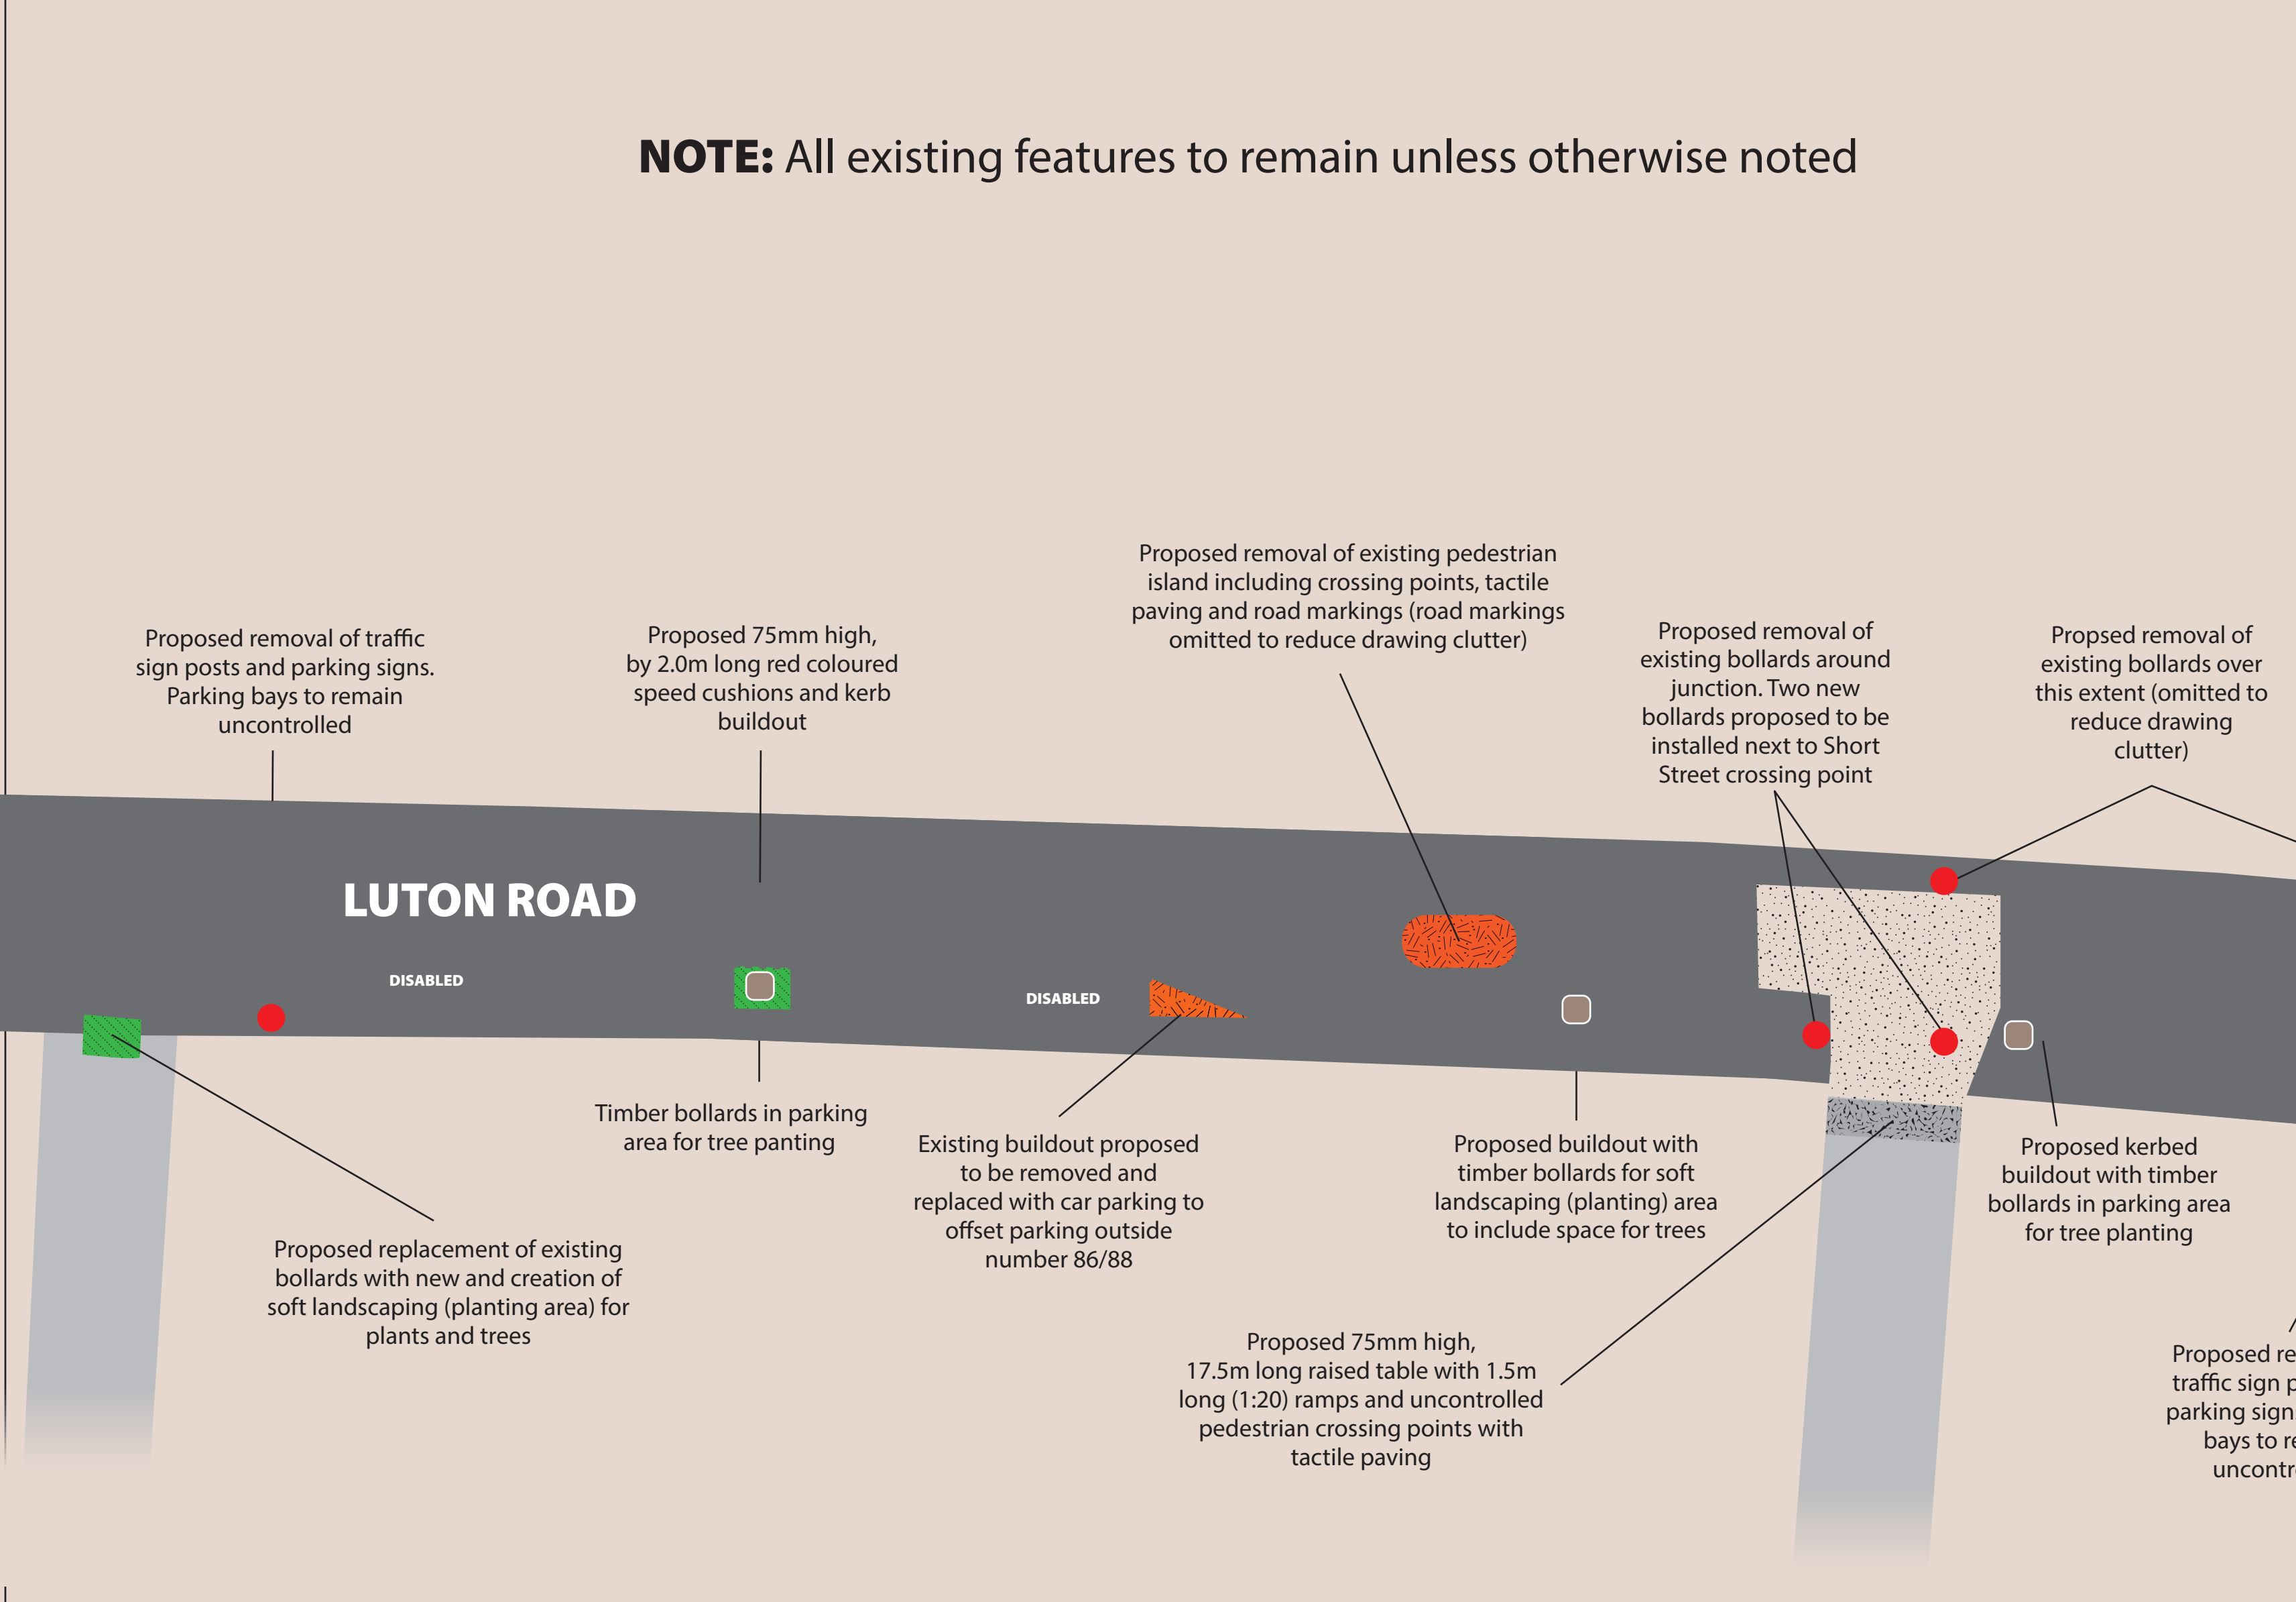

## CONSULTATION LUTON ROAD SAFETY PROJECT – PHASE 2

